


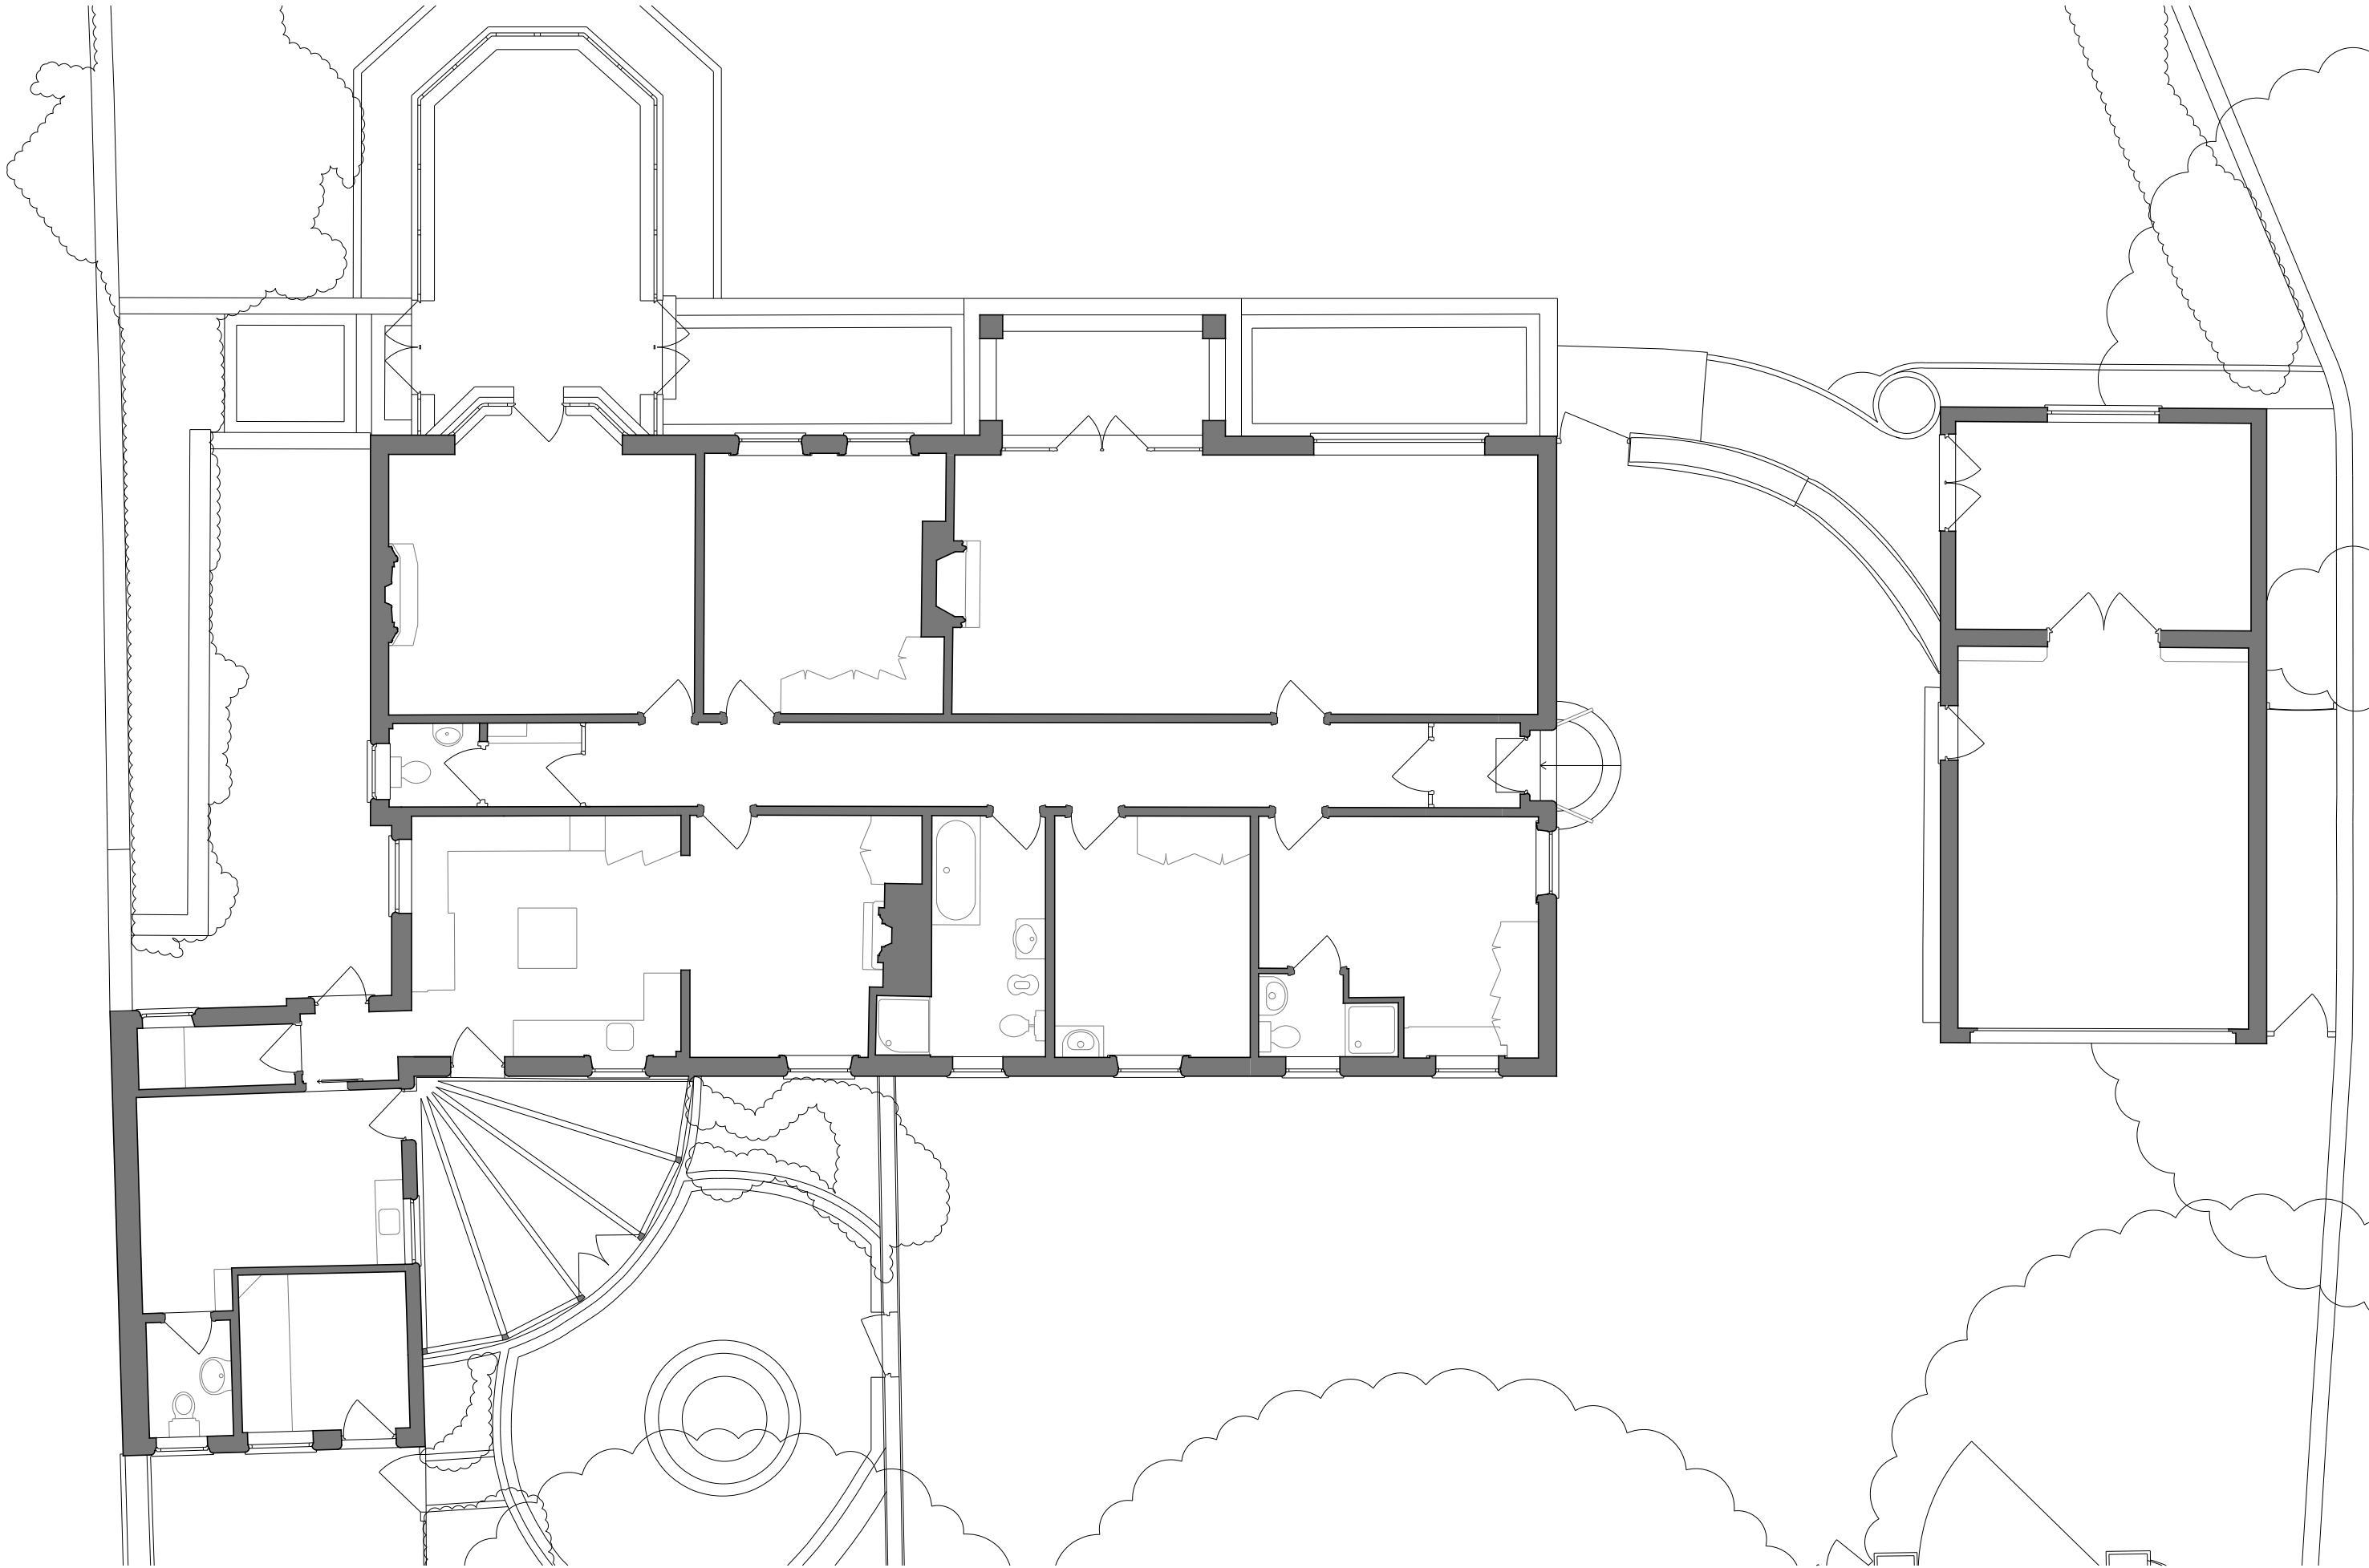

10m

5m

2m

1m

