



Centreline of New Access  
Assumed to be 10m from  
southern boundary of  
Brentwood

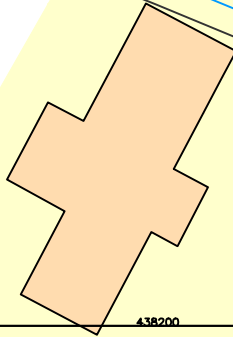

Brentwood

143.0m

Kemple  
View

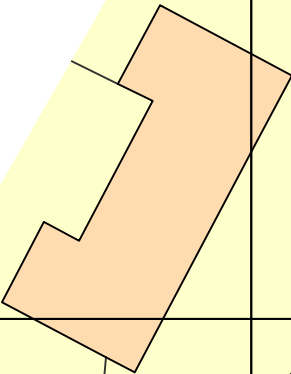

2.0m x 43m Visibility Splay.  
1.0m offset to allow for  
typical nearside track of  
vehicle on Pendleton Road  
as per Manual for Streets 2

Ordnance Survey, (c) Crown Copyright 2023. All rights reserved. Licence number 100022432

CTS Traffic and  
Transportation Ltd.  
Unit 14, Aqueduct Mill  
Aqueduct Street  
Preston  
PR1 7JN

Mr David Higgins

Proposed Access  
Pendleton Road.  
Wiswell, Clitheroe  
Visibility Splays

General Notes

No.

Revision/Issue

Date

Job No:

Drawn By

J.L.

Date:

Apr 2023

Checked By

Scale:

1 / 500 @ A4

Drawing No