

Peter Hitchen
Architects

Marathon House
The Sidings Business Park
Whalley, BB7 9SE

01254 823 885

www.peterhitchenarchitects.co.uk

NOTES:

No.	Description	Date

CLIENT: Mr & Mrs Towler
Loft Shay Farm
Clitheroe Road
Knowle Green
PR3 2YQ

PROJECT:

BARN CONVERSION


SHEET:

PROPOSED ELEVATIONS 2

Project number	PHA/617
Date	16/01/2023
Drawn by	LW
Checked by	PH

A2.2.1

Scale	1 : 50
Sheet size	A1

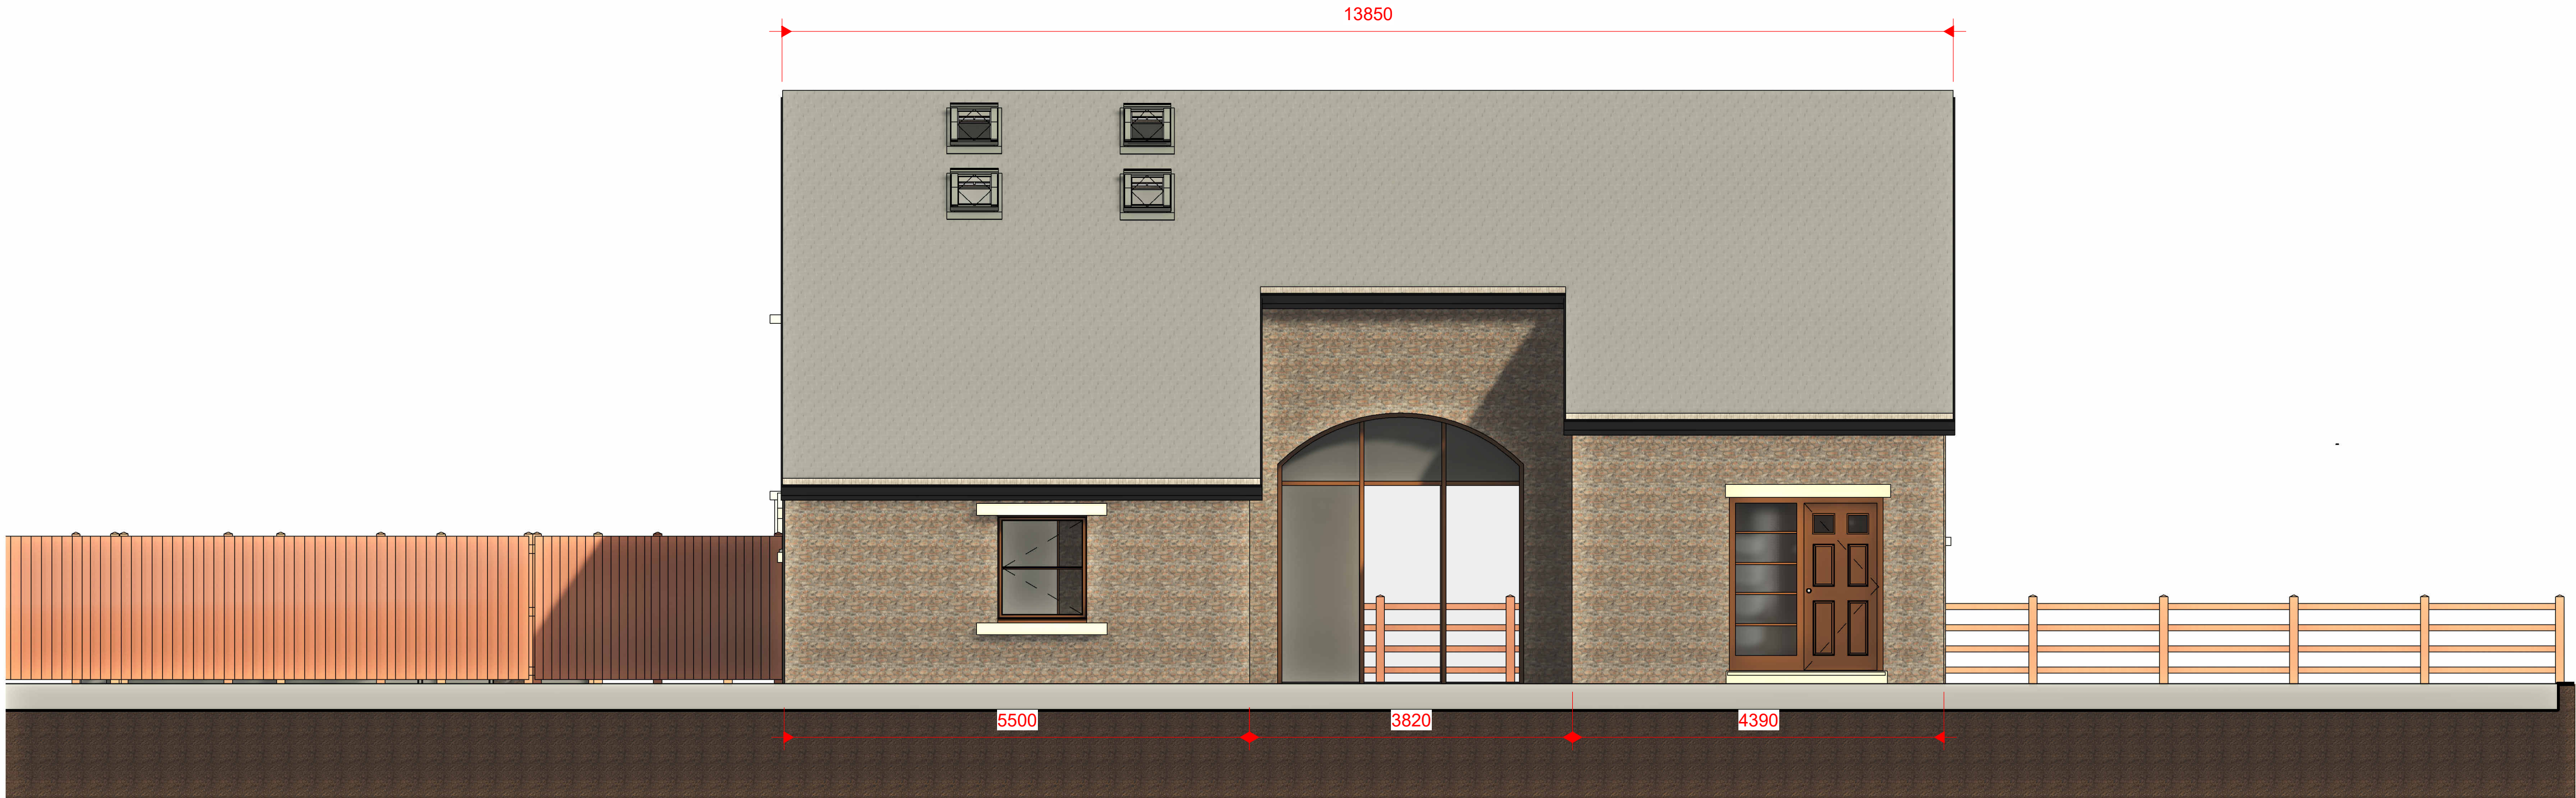

1 PROPOSED SOUTH WEST
1 : 50



2 PROPOSED NORTH WEST
1 : 50