


This drawing is to be read in conjunction with all relevant Architect, consultants' and specialists' drawings and specifications. The Architect is to be notified of any discrepancies before proceeding. Do not scale from this drawing. All dimensions and levels are to be checked on site. This drawing is subject to copyright. All work carried out before Planning and Building Permission has been granted is at the contractor's risk.

 Indicates proposed demolition work



South West Elevation

▽ Datum 95.00

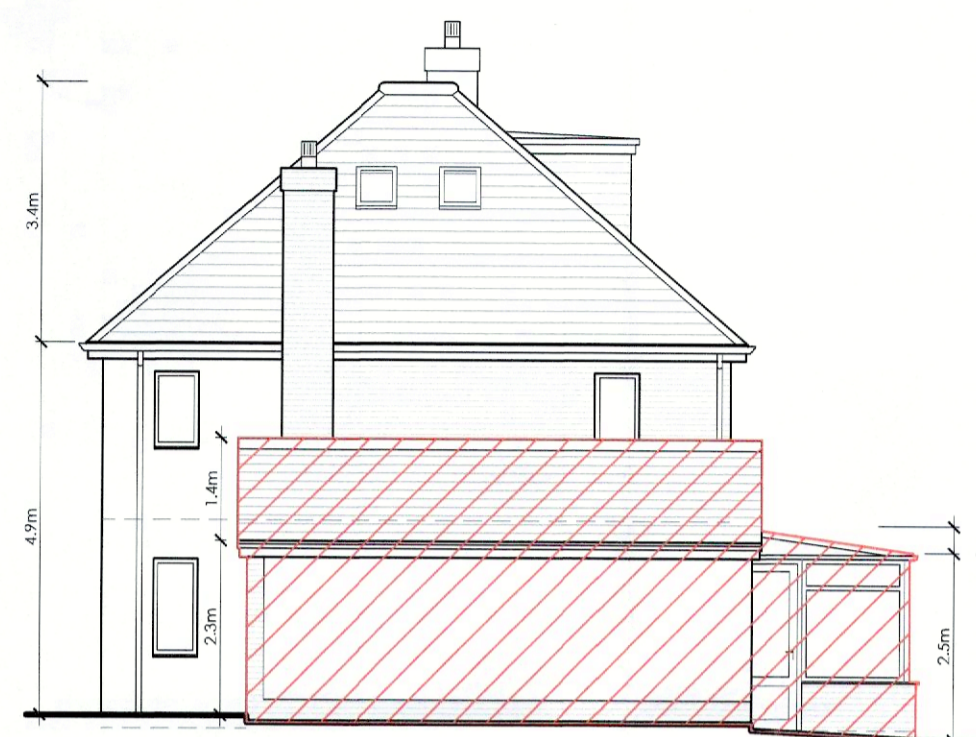


South East Elevation

▽ Datum 95.00




North East Elevation


▽ Datum 95.00

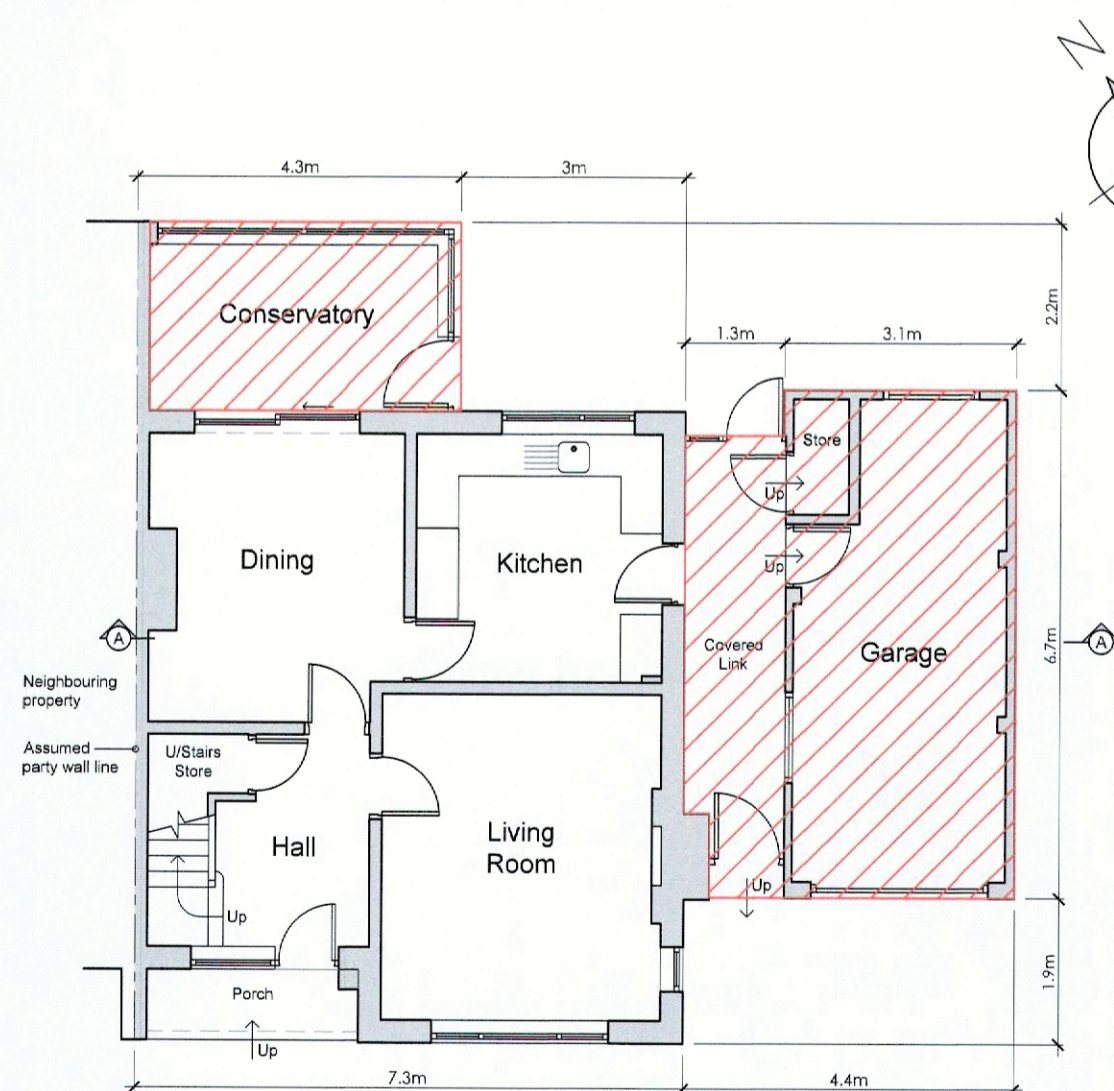

Ground Floor Plan

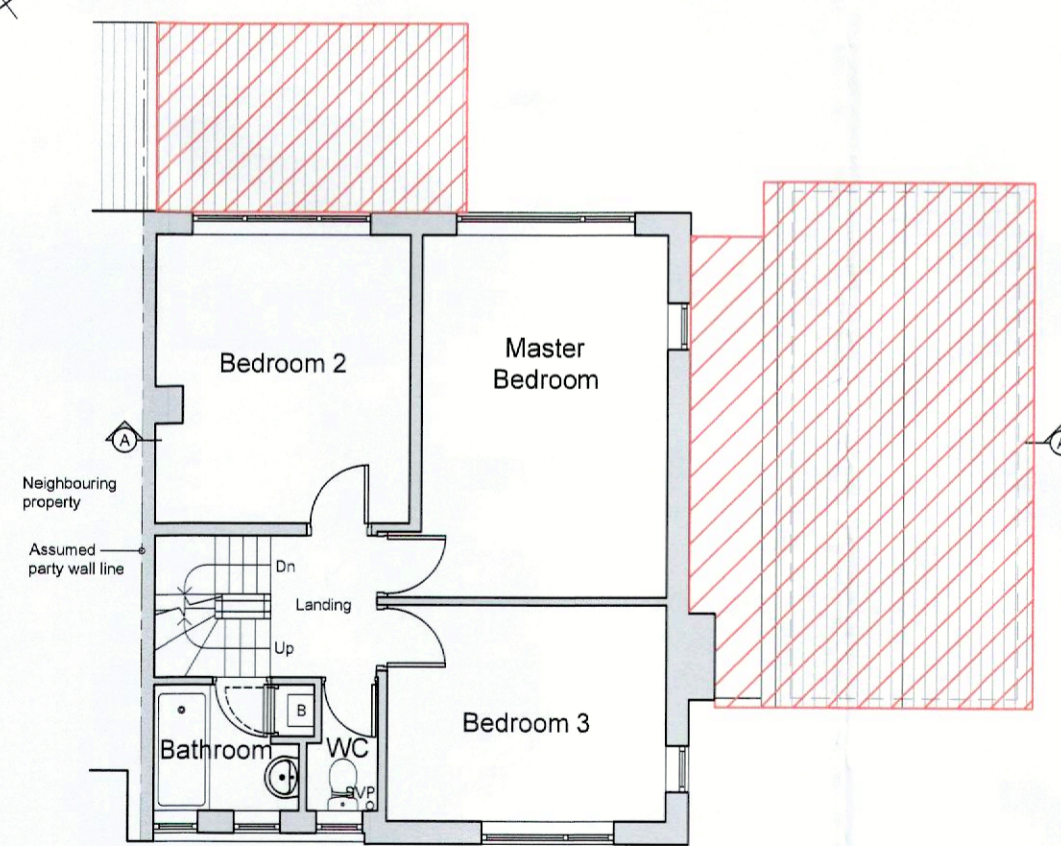

First Floor Plan

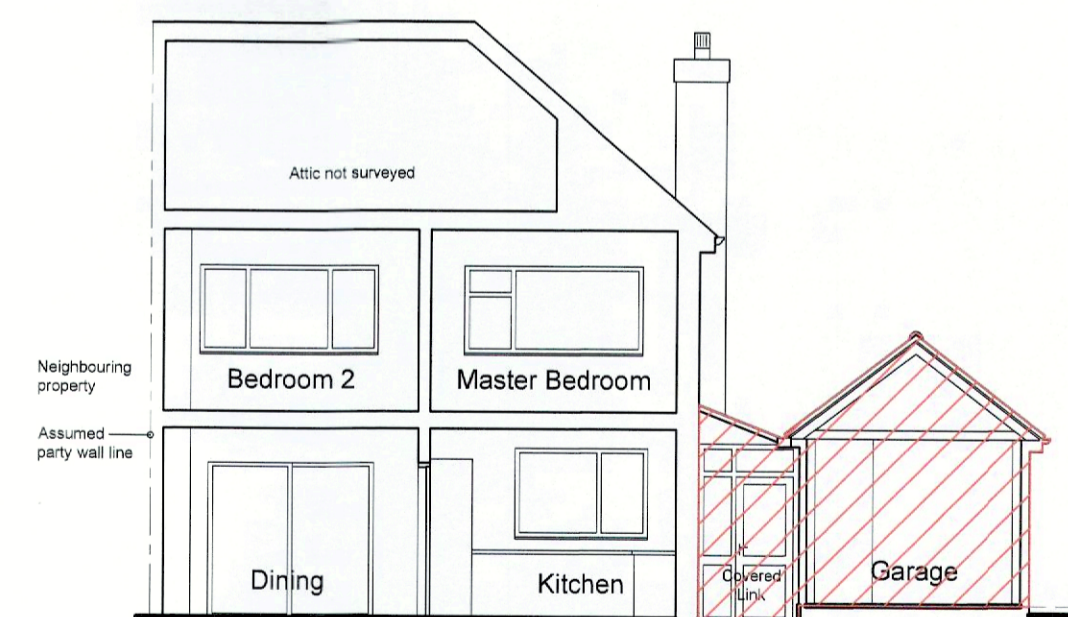

Section A-A

▽ Datum 95.00

REVISIONS:
Rev A - Demolitions and dimensions indicated.
- 16.01.23 - NE

Client
Mr Sheldon and Miss Phillip

Job Title
Proposed Extension and Alterations to:
23 Green Drive
Clitheroe
BB7 2BB

Drawing Title
Existing Floor Plans, Elevations
and Section A-A

Scale
1:100 @ A2

Date
July 2022

Drawn
NE

spa
ARCHITECTS
SUNDERLAND PEACOCK & ASSOCIATES LTD.
HAZELMERE, PIMLICO ROAD, CLITHEROE
LANCASHIRE, BB7 2AG
T: 01200 423178 F: 01200 427328
E: info@sunderlandpeacock.com
www.sunderlandpeacock.com

6715 - 02 Rev A