





PROPOSED FRONT ELEVATION

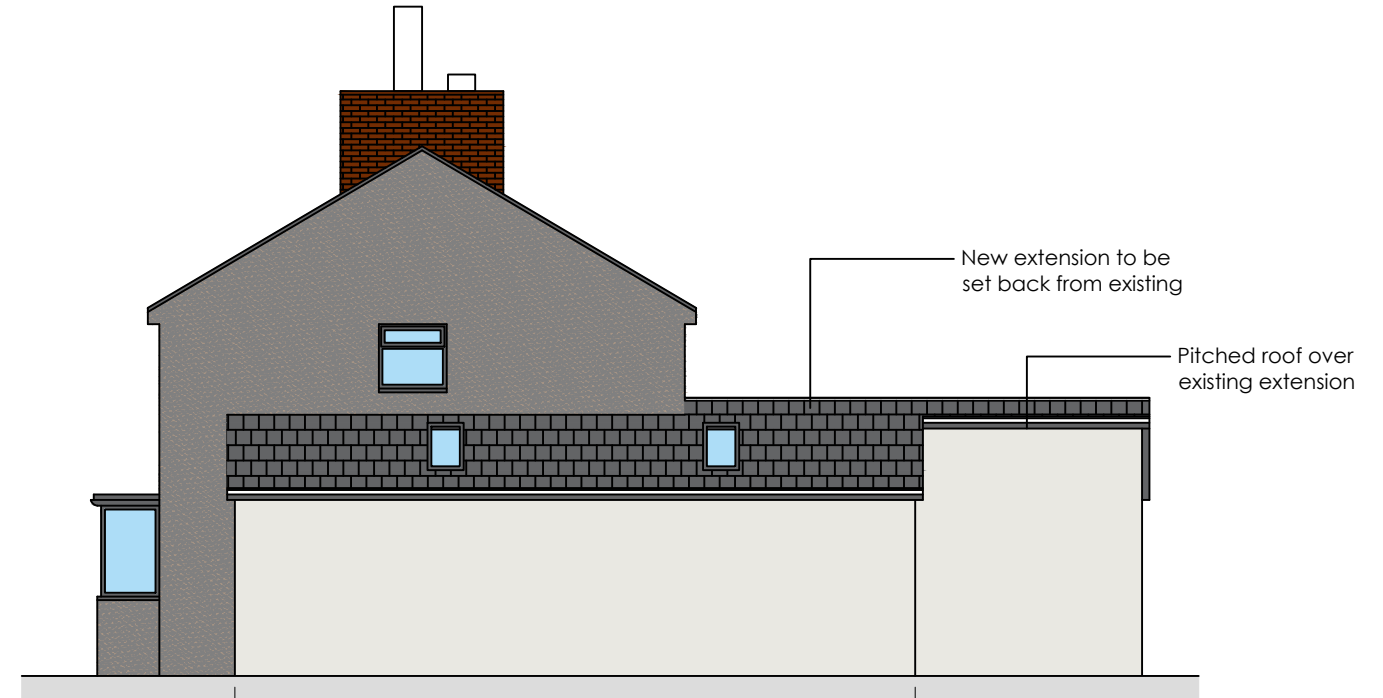

PROPOSED SIDE ELEVATION

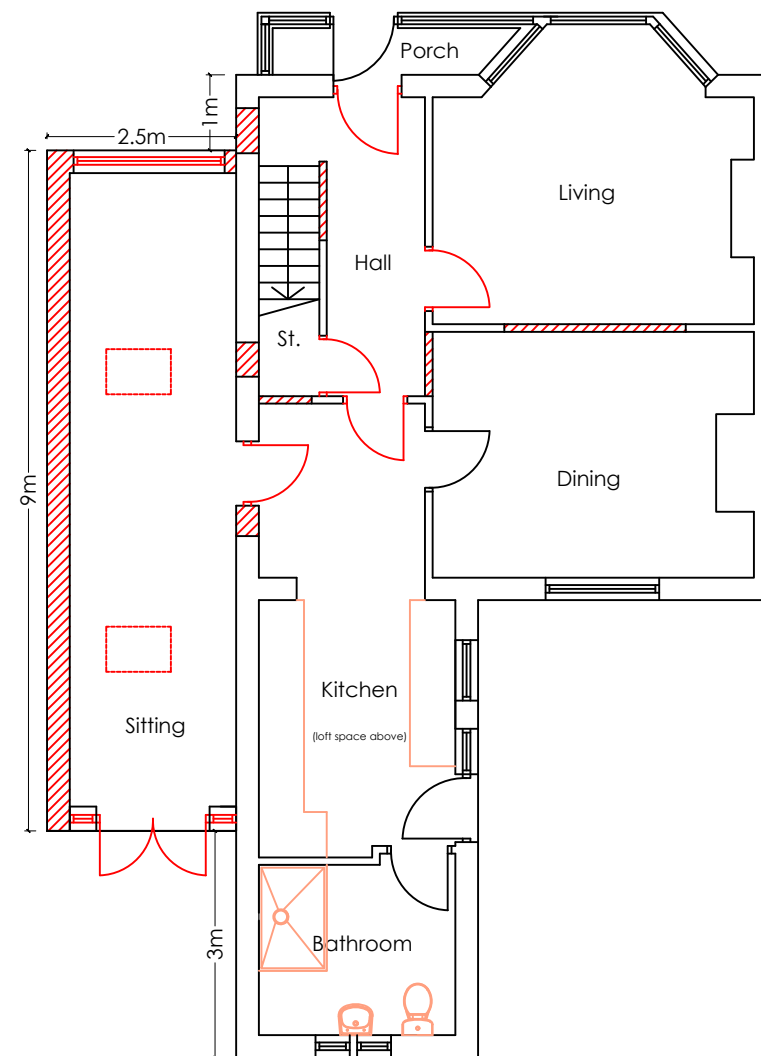

PROPOSED GROUND FLOOR PLAN

FIRST FLOOR TO REMAIN UNALTERED PROPERTY TO REMAIN 3 BEDROOMS AS EXISTING.



PROPOSED REAR ELEVATION

29 BRIGHT STREET, CLITHEROE, BB7 1NW		23/03/2023
Proposed plan and elevations (Revision F)		Job No. 105
1:100 @ A3		PL/0/4F