


Materials:
 Roof - interlocking grey concrete tiles
 Walls - cream coloured K-Rend
 Windows - anthracite grey coloured u.p.v.c.
 Doors - anthracite grey coloured u.p.v.c.

PD Construction Consultants
 7 Beech Street, Clitheroe, Lancs
 BB7 2LL
 tel: 07976 771297
 email: pdcc@hotmail.co.uk

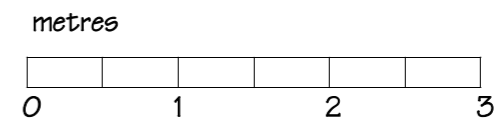

PLANNING ISSUE

Client: Mr & Mrs Jones		
Project: Proposed Alterations 55 Edisford Road Clitheroe		
Drawing title: Existing South Elevation		
Scale of Plan: 1:50	Date: 16.05.21	Drawn by: PD
Drawing no.: 1250 - 05	Rev.:	
	-	