


Materials:  
 Roof - interlocking grey concrete tiles  
 Walls - cream coloured K-Rend  
 Windows - anthracite grey coloured u.p.v.c.  
 Doors - anthracite grey coloured u.p.v.c.

**PD Construction Consultants**  
 7 Beech Street, Clitheroe, Lancs  
 BB7 2LL  
 tel: 07976 771297  
 email: pdcc@hotmail.co.uk

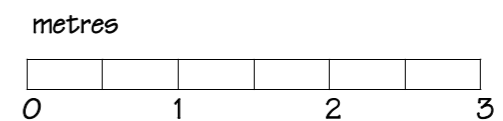

PLANNING ISSUE

Client: Mr & Mrs Jones		
Project: Proposed Alterations 55 Edisford Road Clitheroe		
Drawing title: Proposed North Elevation		
Scale of Plan: 1:50	Date: 21.05.21	Drawn by: PD
Drawing no.: 1250 - 09	Rev.:	
	-	