


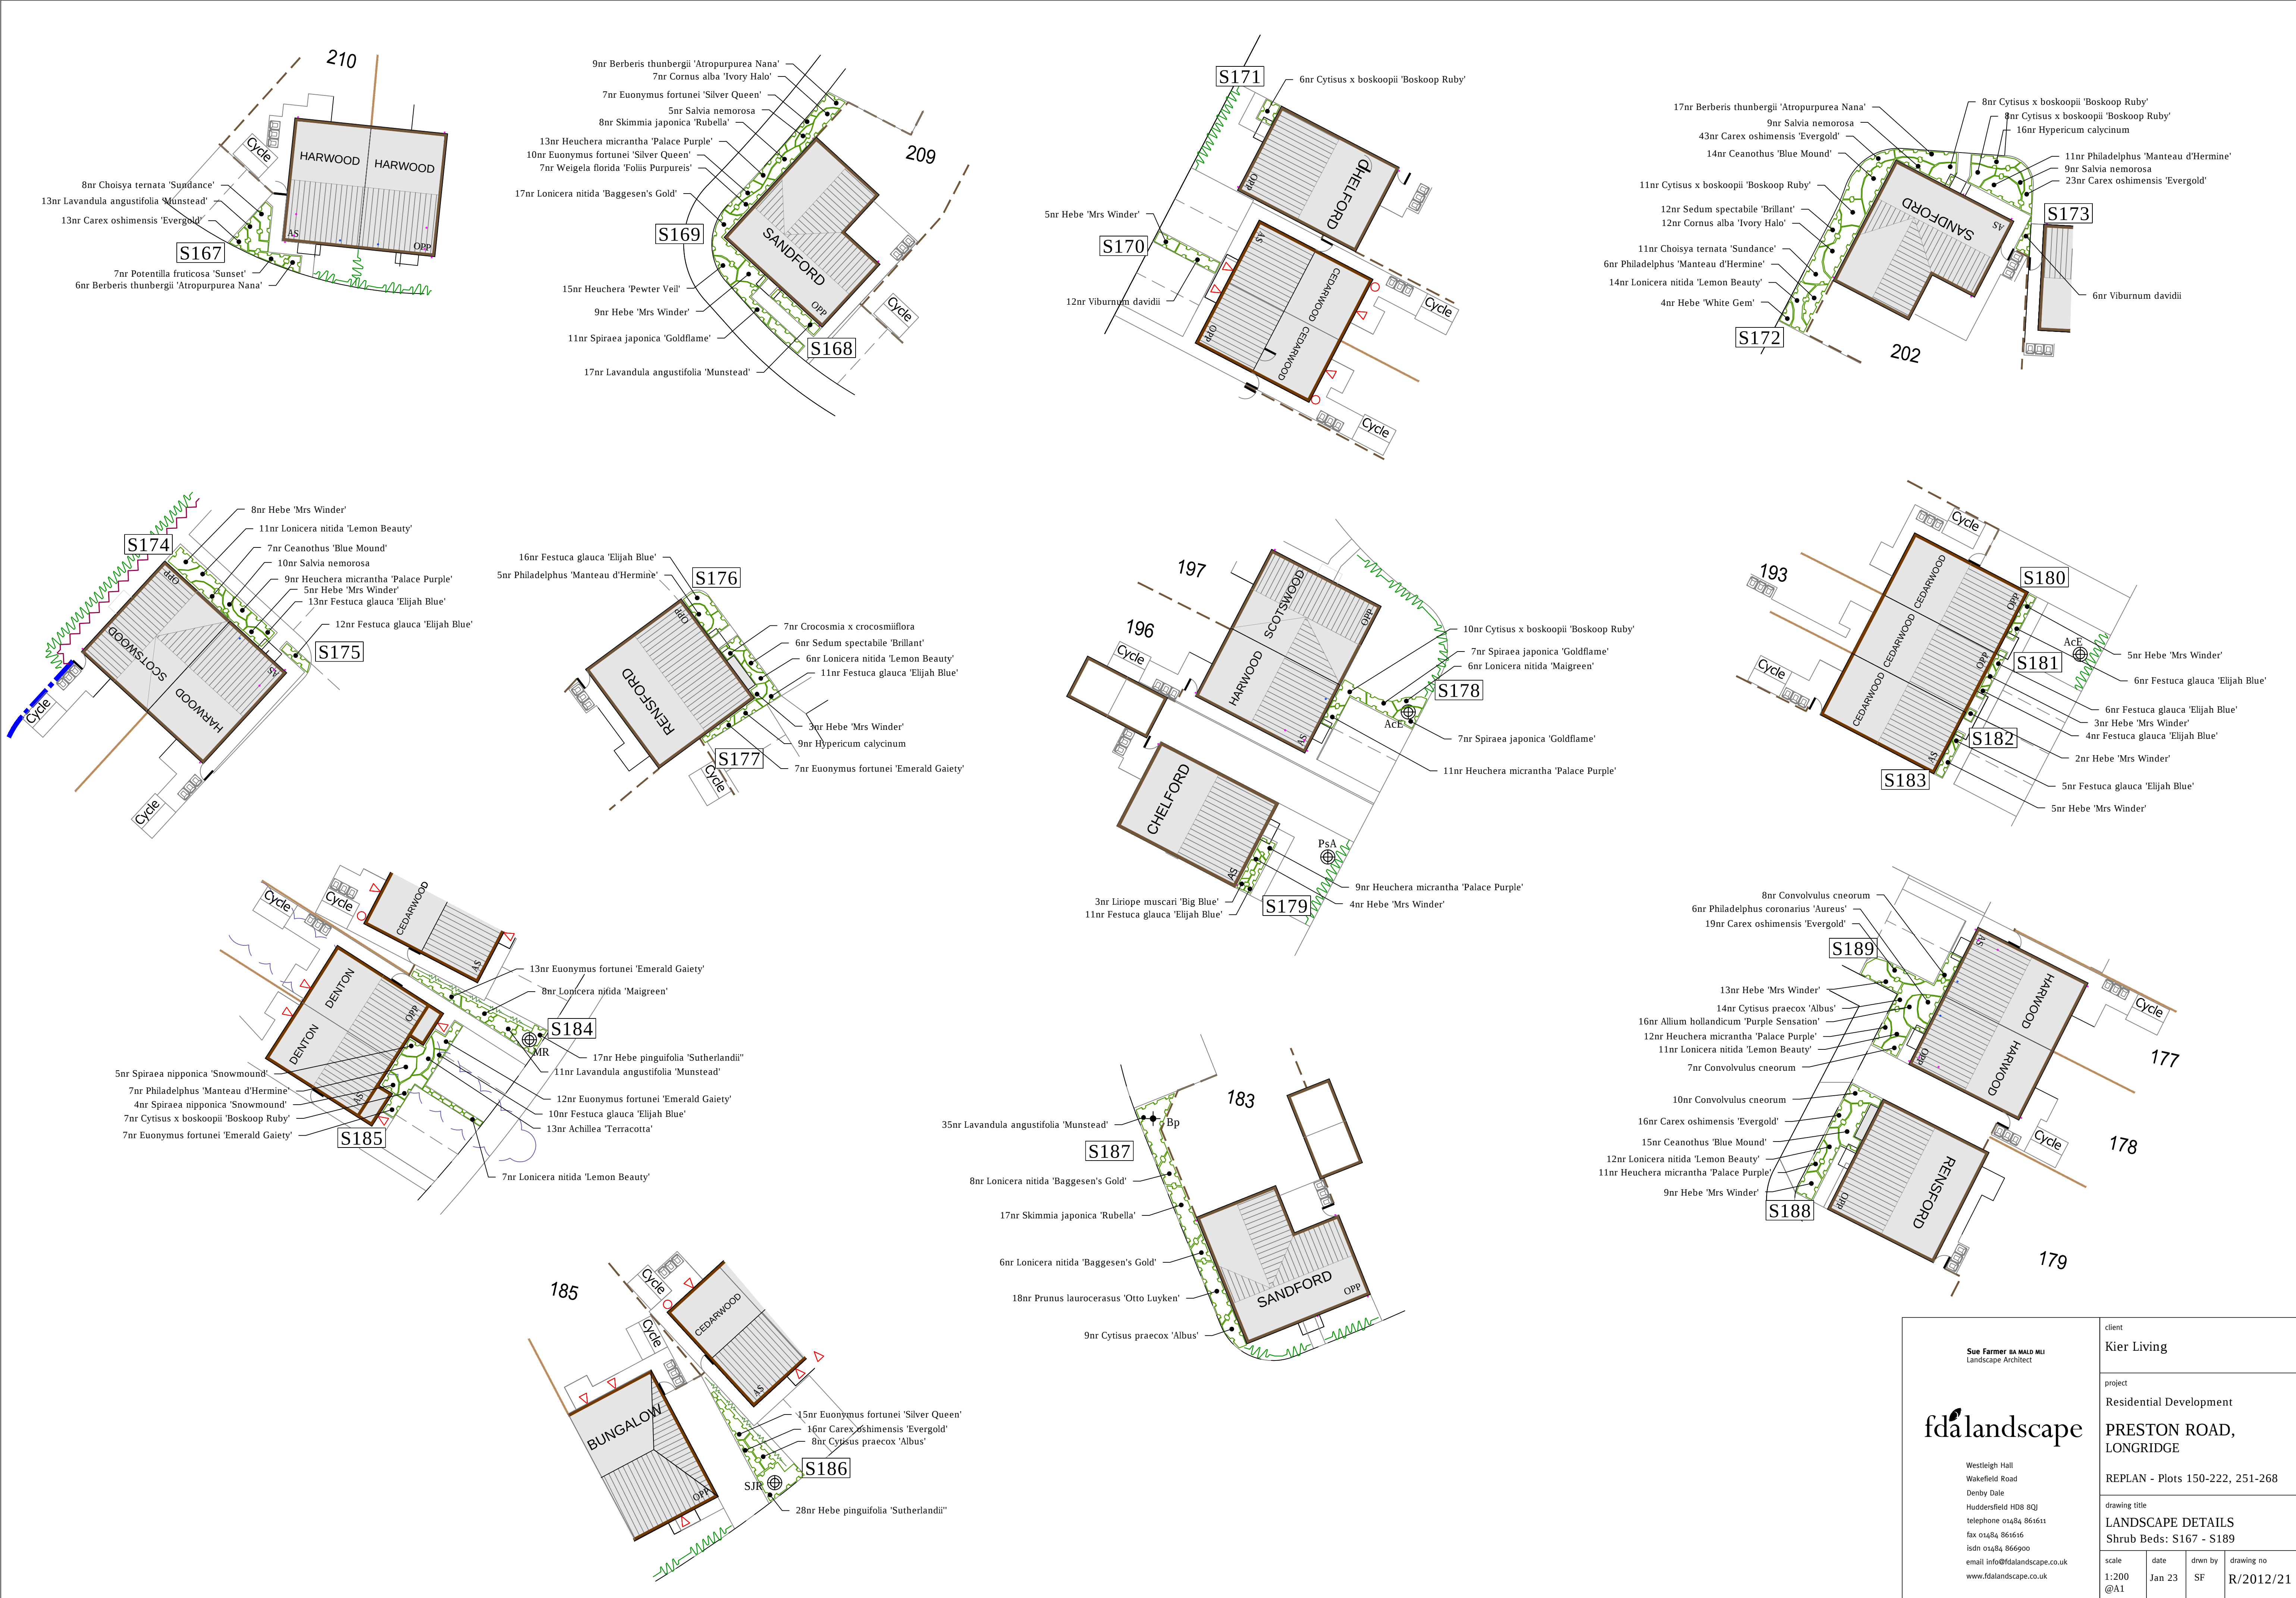

Sue Farmer BA MA LD MLI Landscape Architect fdalandscape Westleigh Hall Wakefield Road Denby Dale Huddersfield HD8 8QJ telephone 01484 861611 fax 01484 861616 Isdn 01484 866900 email info@fdalandscape.co.uk www.fdalandscape.co.uk	client	Kier Living		
	project	Residential Development		
		PRESTON ROAD, LONGRIDGE		
		REPLAN - Plots 150-222, 251-268		
	drawing title	LANDSCAPE DETAILS Shrub Beds: S167 - S189		
scale 1:200 @A1	date Jan 23	dwg by SF	drawing no R/2012/21	