


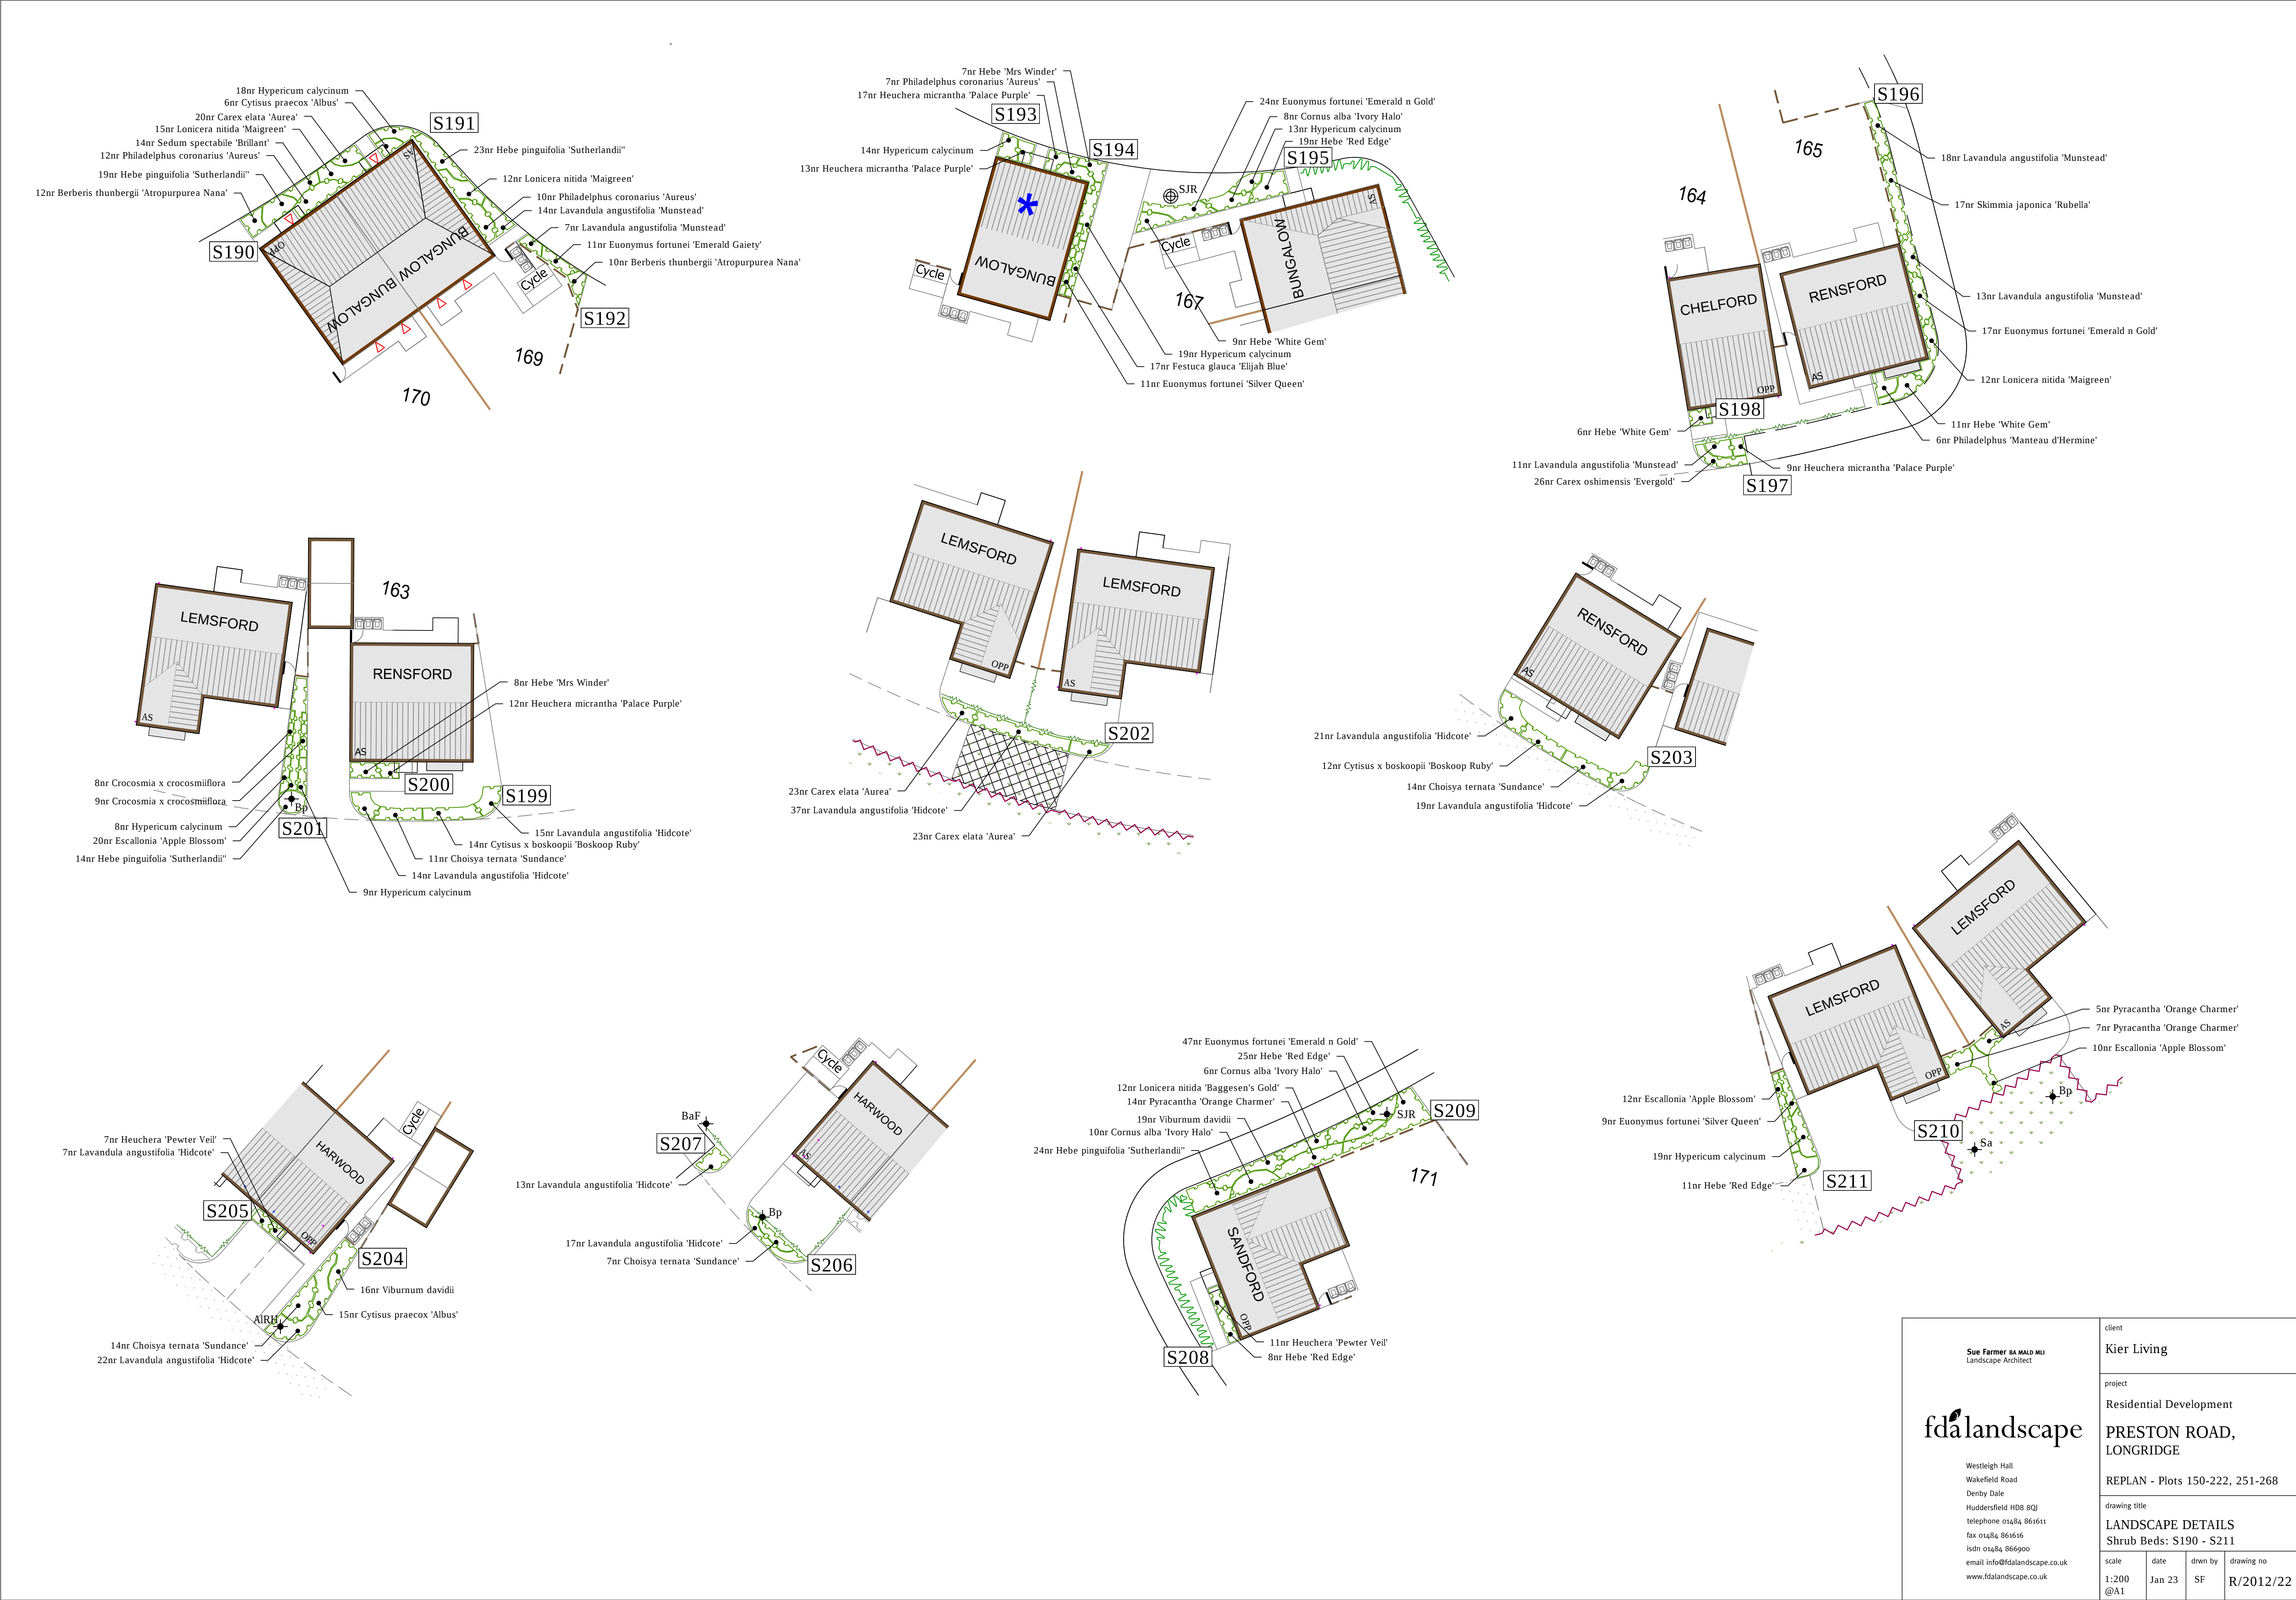

Sue Farmer BA MALD MLU Landscape Architect fdalandscape Westleigh Hall Wakefield Road Denby Dale Huddersfield HD8 8QJ telephone 01484 861611 fax 01484 861616 isdn 01484 866900 email info@fdalandscape.co.uk www.fdalandscape.co.uk	client	Kier Living		
	project	Residential Development PRESTON ROAD, LONGRIDGE		
		REPLAN - Plots 150-222, 251-268		
	drawing title	LANDSCAPE DETAILS Shrub Beds: S190 - S211		
	scale	1:200 @A1	date Jan 23	drawn by SF drawing no R/2012/22