





1:100 Scale

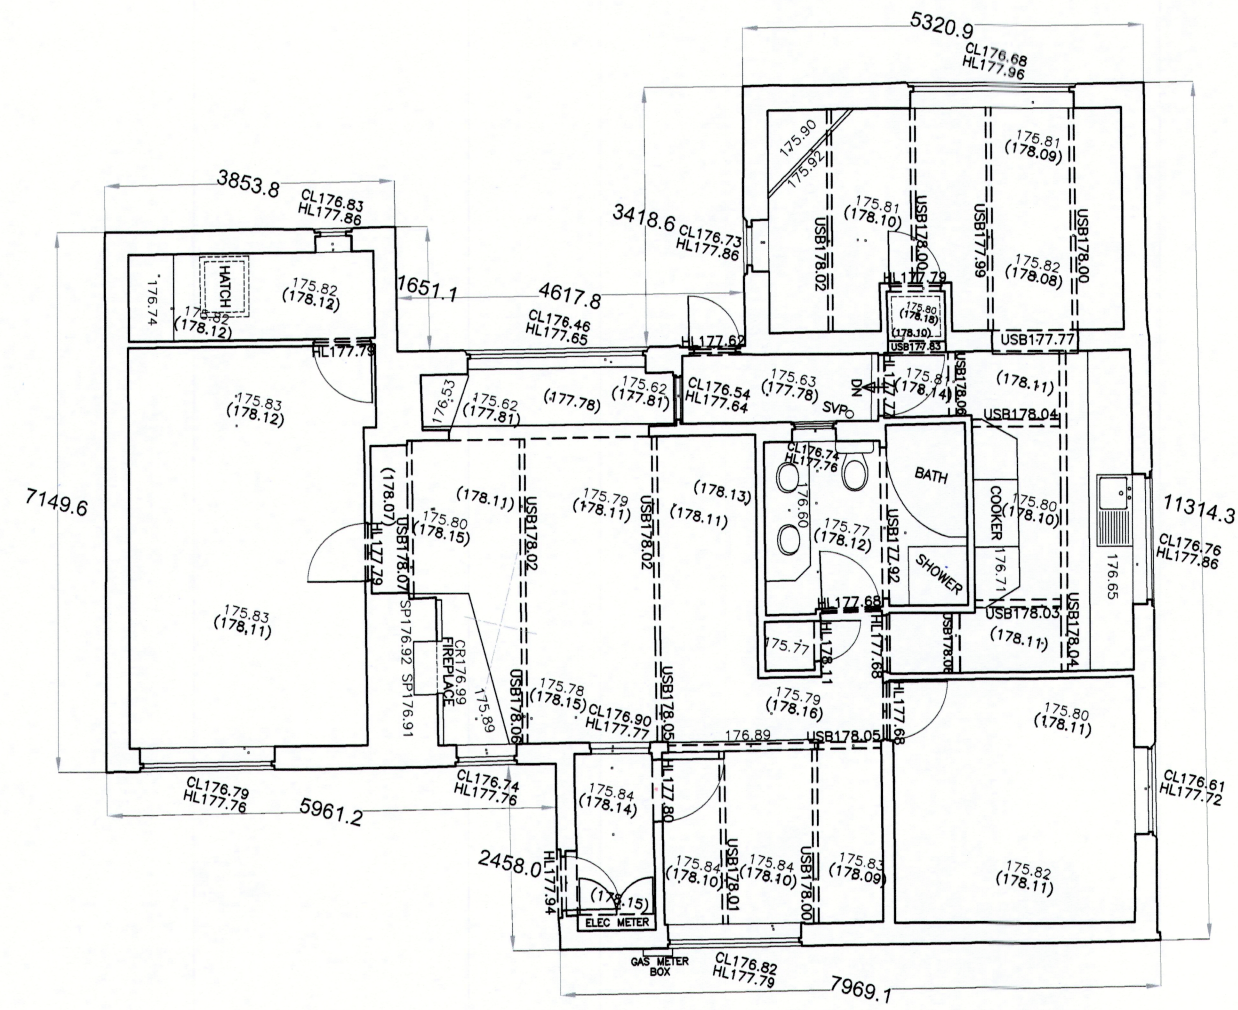


Existing Ground Floor Plan

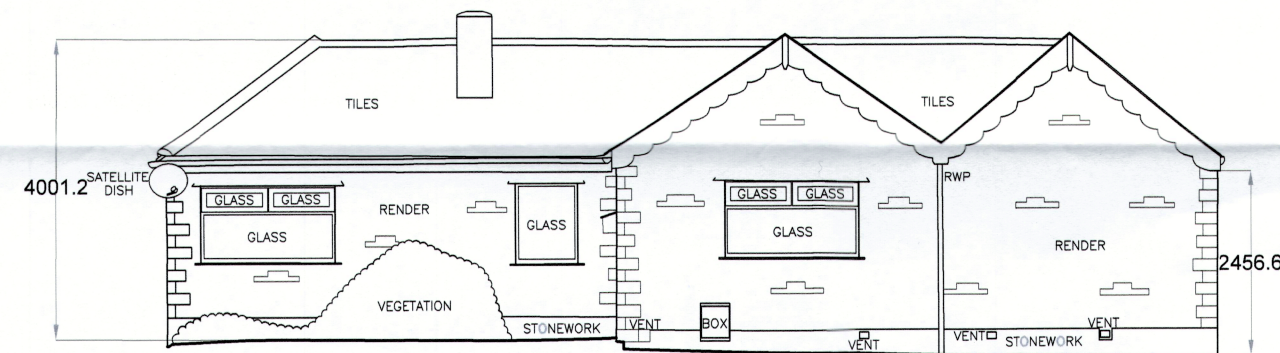


Datum 173.00m

Existing South Elevation

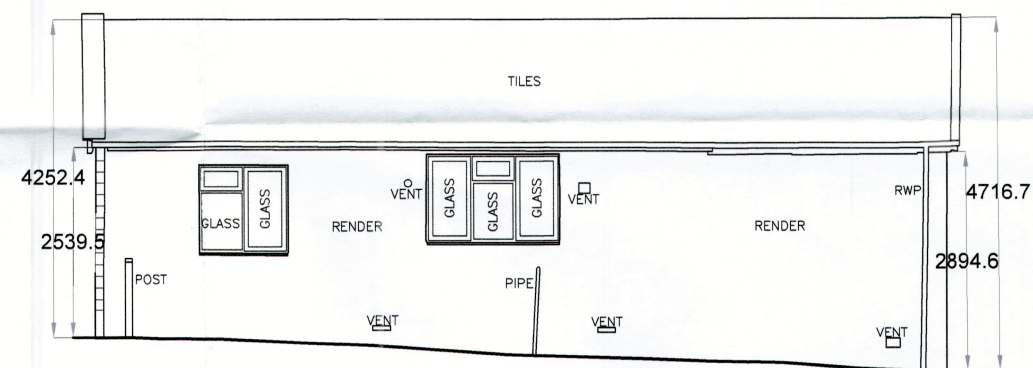


Datum 173.00m

Existing East Elevation

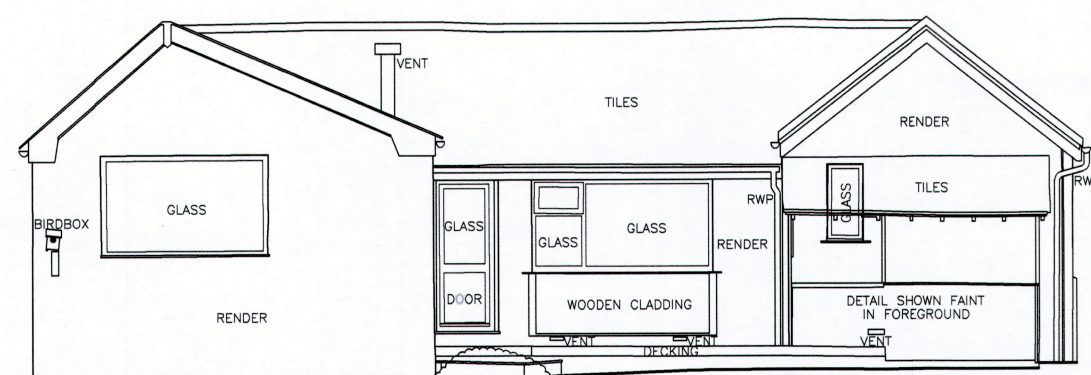


Datum 173.00m

Existing North Elevation

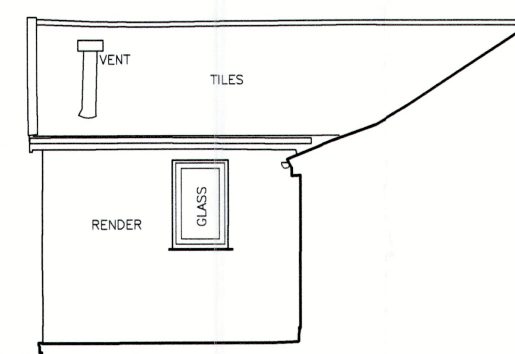

Datum 173.00m

Existing West Elevation 2

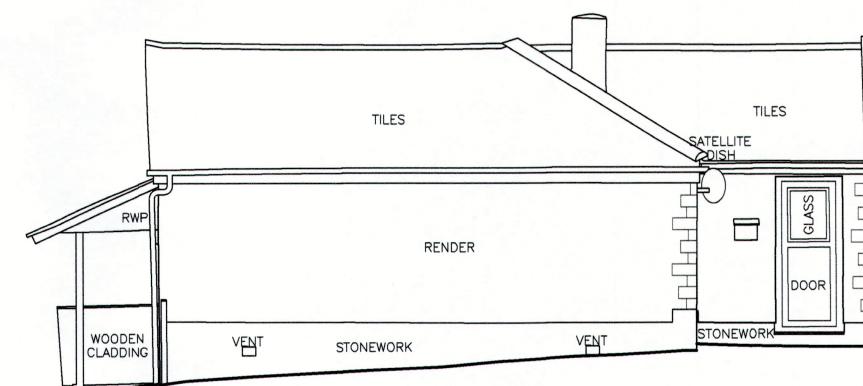

Datum 173.00m

Existing West Elevation

REVISIONS:

Rev A - Planning issue. - 31.01.23 - NE

Client
Mr J Croak and Ms C Seal

Job Title
Proposed New Replacement Dwelling at
Overdale
York Lane
Langho. BB6 8DT

Drawing Title
Existing Ground Floor Plan and Elevations

PLANNING

Scale
1:100 @ A2

Date
Oct 2022

Drawn
RS

spa
ARCHITECTS
SUNDERLAND PEACOCK & ASSOCIATES LTD.
HAZELMERE, PIMICO ROAD, CLITHEROE
LANCASHIRE, BB7 2AG
T 01200 423178 F 01200 427328
E info@sunderlandpeacock.com
www.sunderlandpeacock.com

6767 - E03 Rev A