


Example of proposed timber retaining crib wall

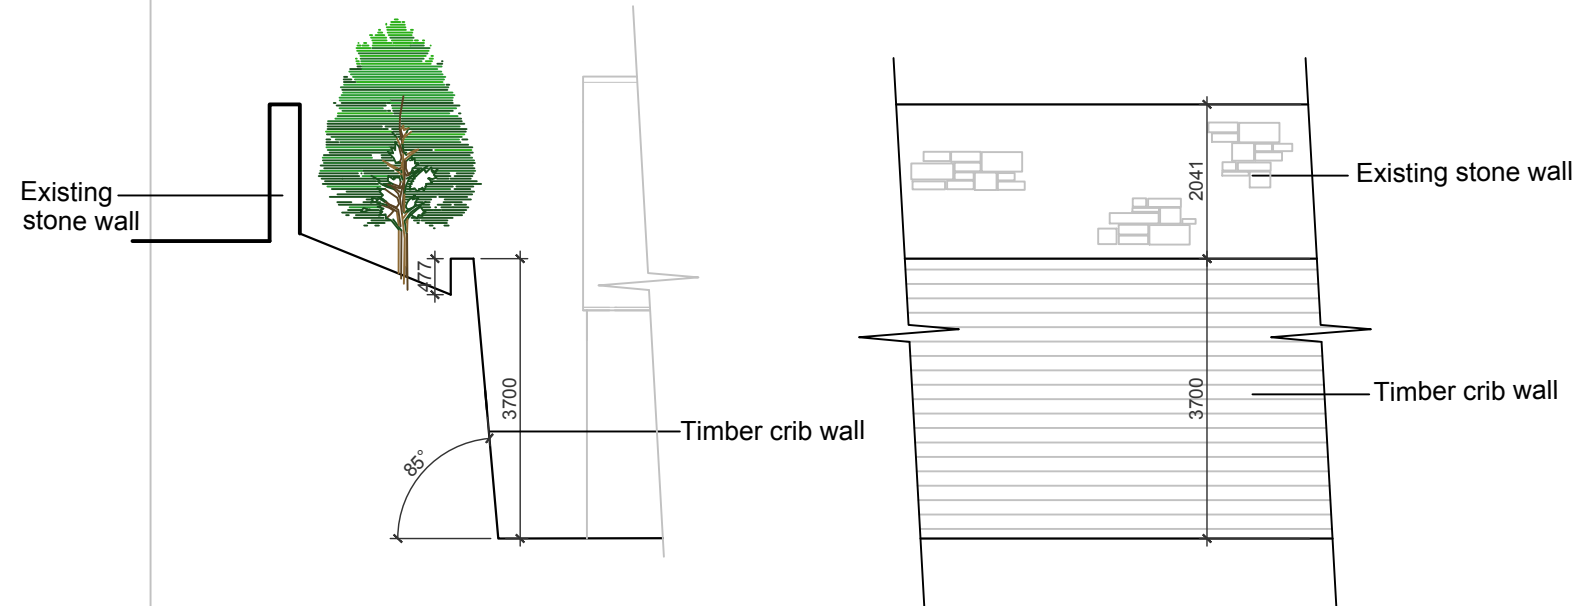

Timber retaining crib wall

1:100 Scale

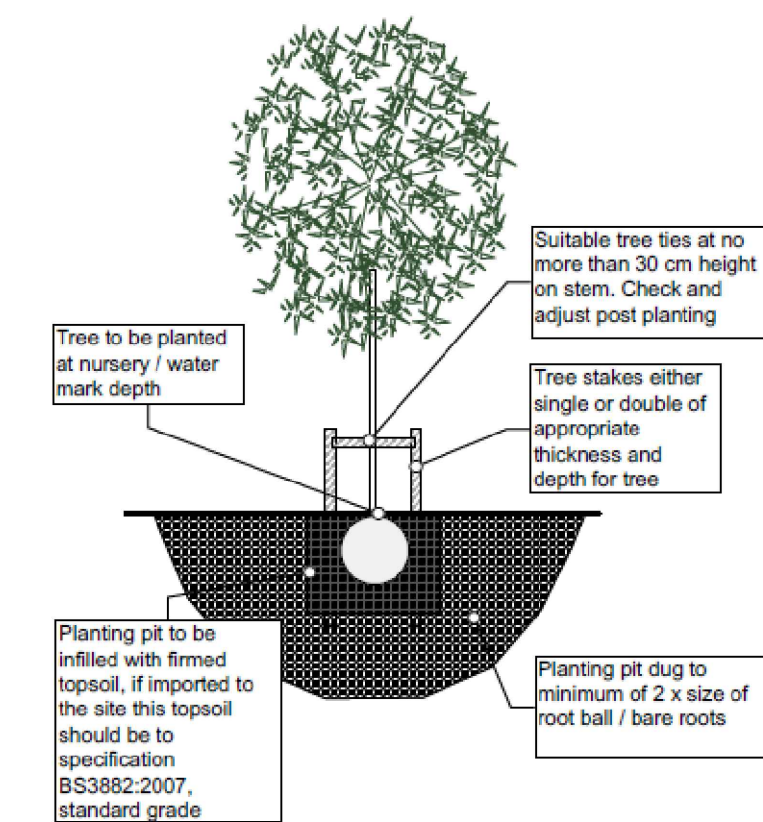


Photo 1: Existing fence to Western Boundary



Photo 2: Existing fence to Western Boundary

Tree planting, site areas - conventional short stake method




Tree Schedule

- T1 - Amelanchier Lamarkii (Snowy / Mespilus) - 1no. 8 - 10cm bare root.
- T2 - Malus evereste (crab apple) - 1no. 10 - 12cm bare root.


0 2 4 6m

1:100 Scale

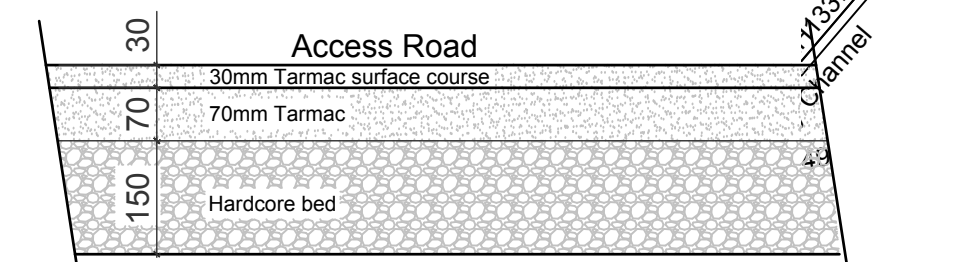

Tarmac Access Road & Parking Area
1:10 Scale

1.6m high wall to be continued round from existing wall to form parking area. To clients requirements.

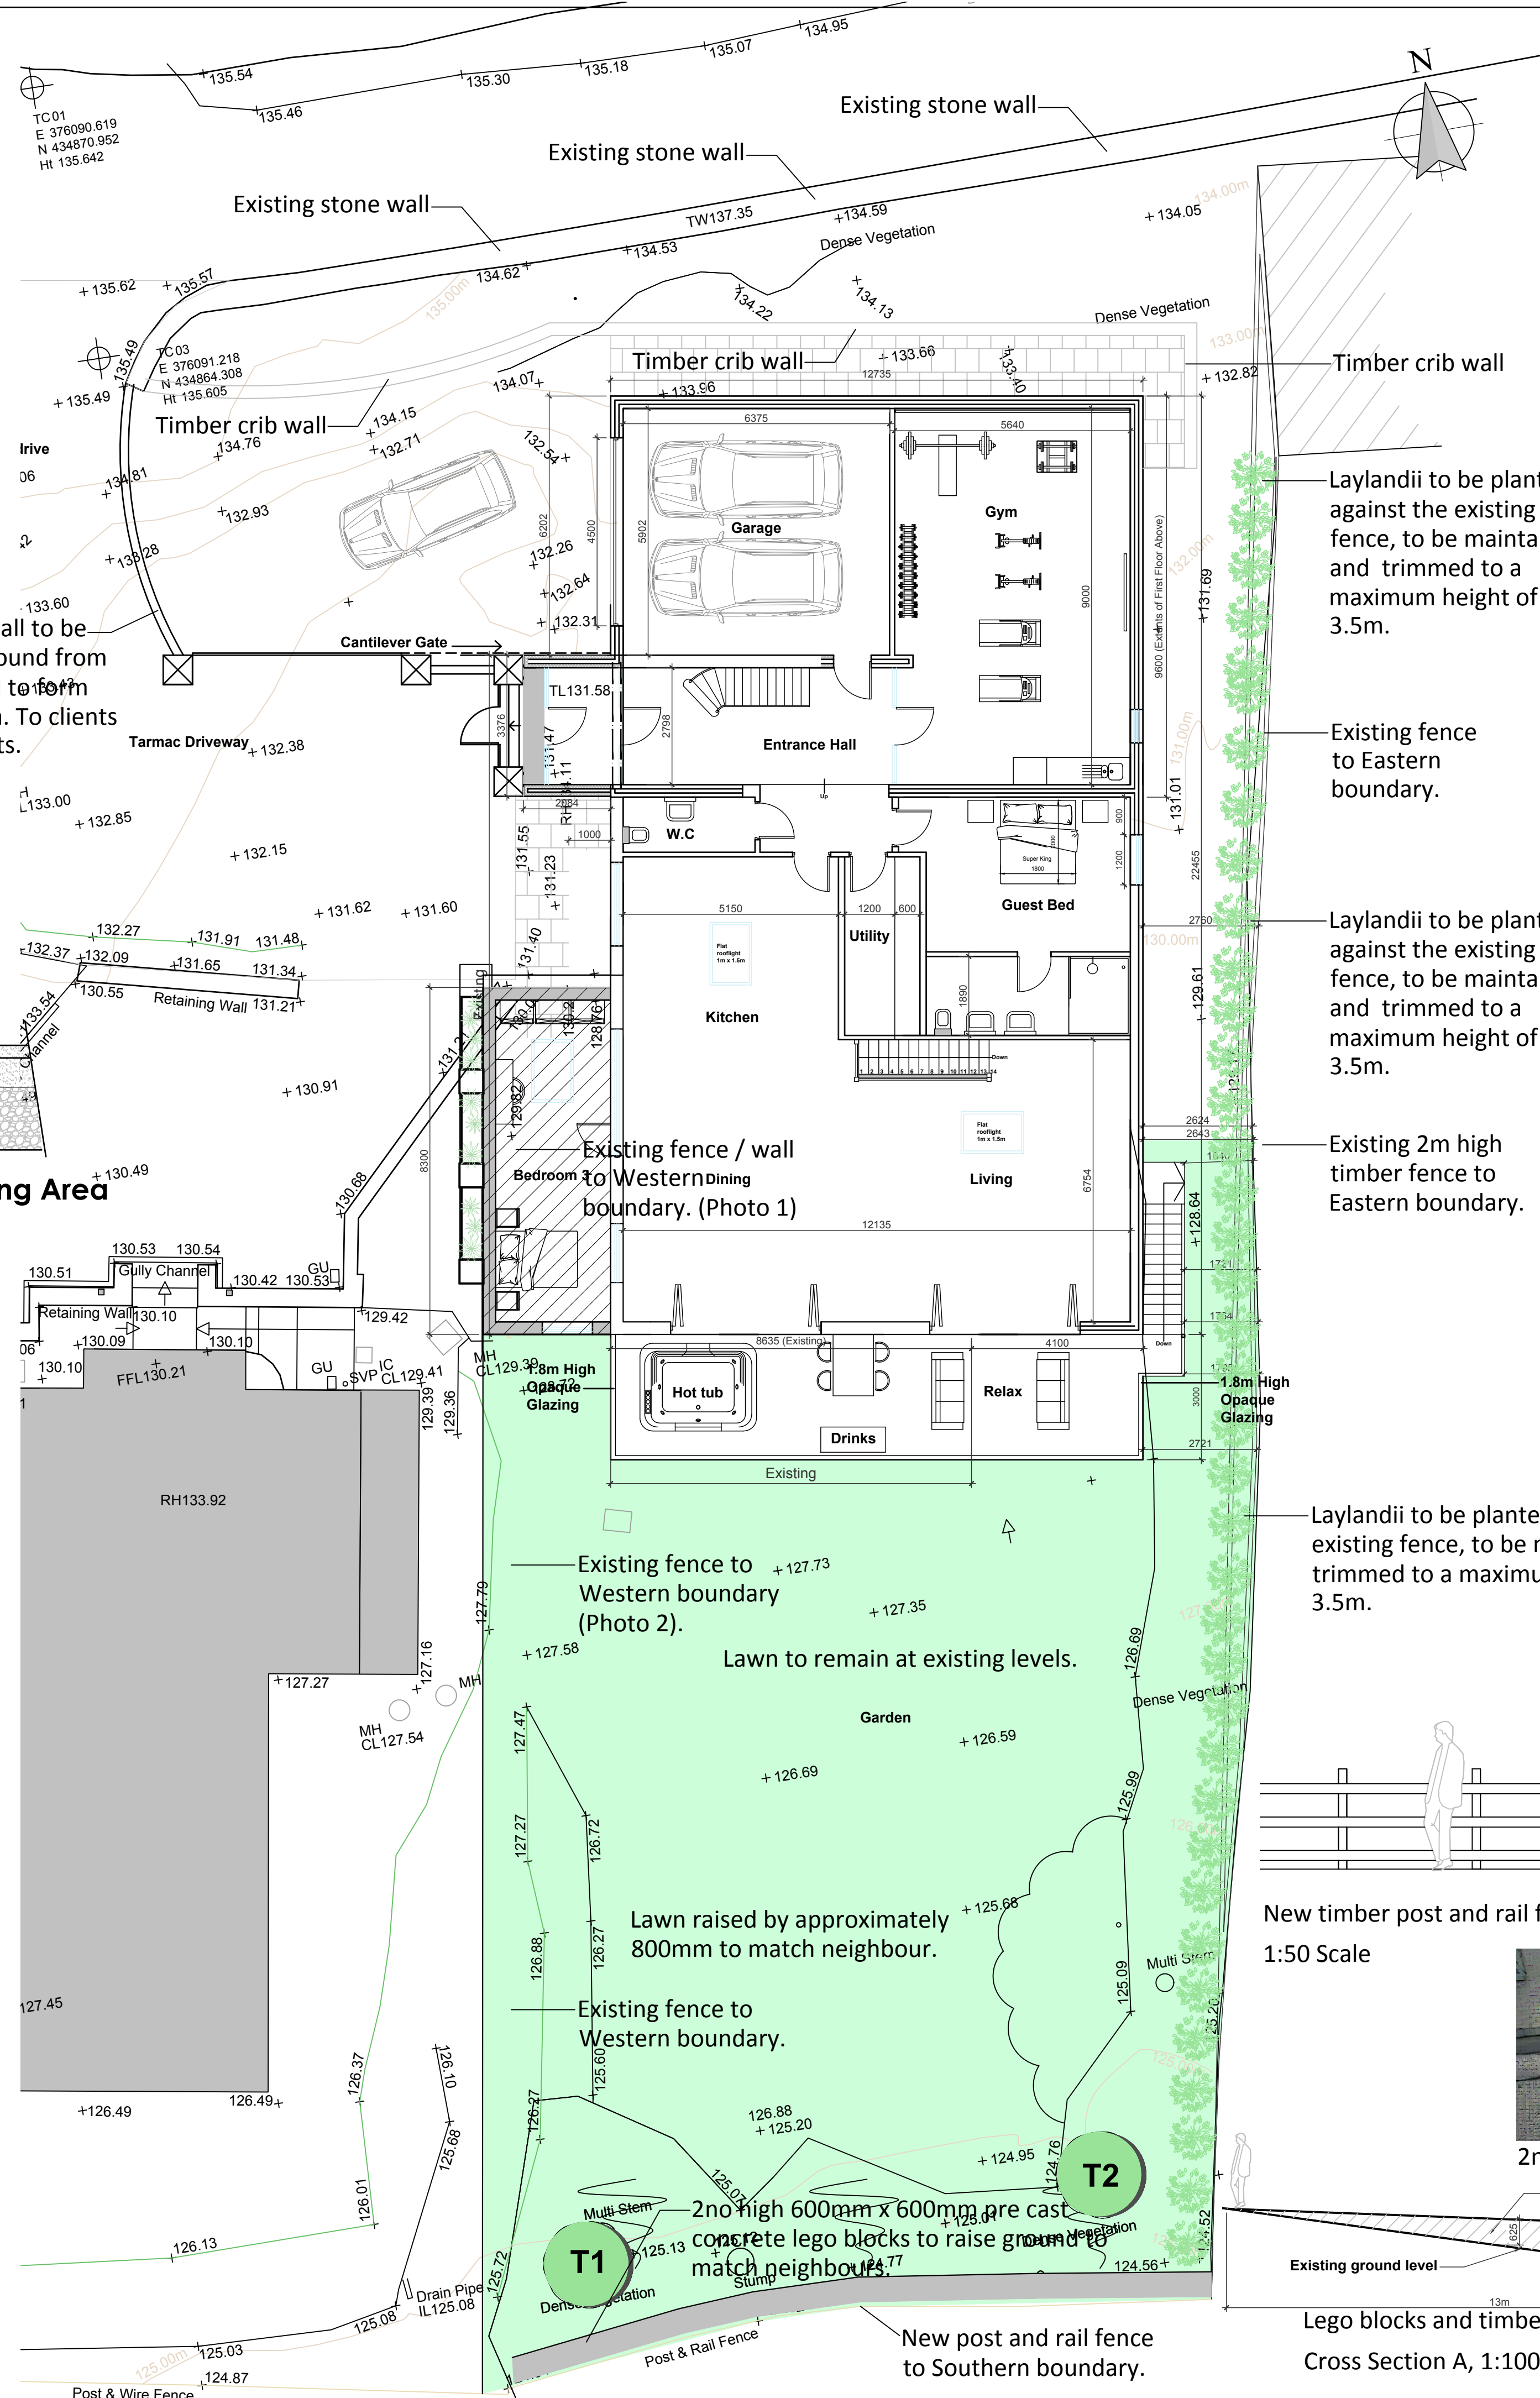


Laylandii to be planted against the existing fence, to be maintained and trimmed to a maximum height of 3.5m.

Existing fence to Eastern boundary.


Laylandii to be planted against the existing fence, to be maintained and trimmed to a maximum height of 3.5m.

Existing 2m high timber fence to Eastern boundary.


Laylandii to be planted against the existing fence, to be maintained and trimmed to a maximum height of 3.5m.

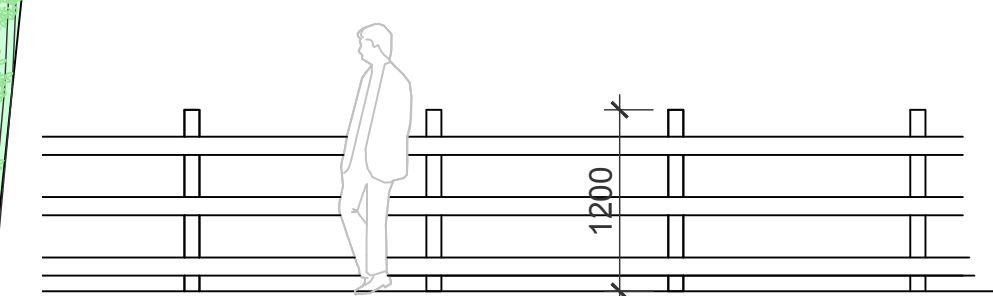

New timber post and rail fence to Southern Boundary
1:50 Scale

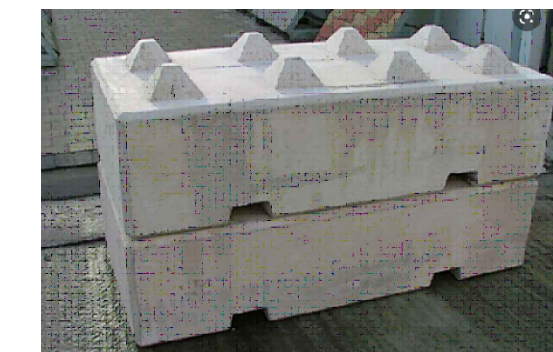

2no. high pre cast concrete lego retaining blocks

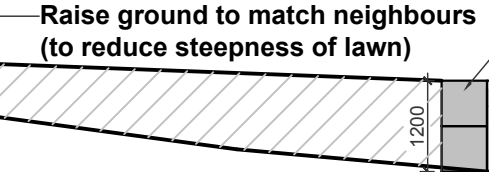

Lego blocks and timber post and rail fence to Southern Boundary
Cross Section A, 1:100 Scale



Photo 3: Existing fence to Eastern Boundary



Photo 4: Existing fence to Eastern Boundary



Photo 5: Existing fence to Southern Boundary (to be replaced with post and rail fence)

Note: Neighbours ground level raised by approximately 1m up to base of Western fence.

This drawing is to be read in conjunction with all relevant Architect, consultants' and specialist drawings and specifications. The Architect is to be notified of any discrepancies before proceeding. Do not scale from this drawing. All dimensions and levels are to be checked on site. This drawing is subject to copyright. All work carried out before Planning and Building Permission has been granted is at the contractors risk.

Client			
Mr John Houston			
Job Title			
Proposed Alterations to 8 Hammond Drive Read			
Drawing Title			
Boundary Treatment and Landscaping Planning Condition			
Scale			
Various @ A1	Date	October 2021	Drawn
			Craig Harrison