


This drawing is to be read in conjunction with all relevant Architect, consultants' and specialists' drawings and specifications. The Architect is to be notified of any discrepancies before proceeding. Do not scale from this drawing. All dimensions and levels are to be checked on site. This drawing is subject to copyright. All work carried out before Planning and Building Permission has been granted is at the contractor/clients risk.

Note: proposed drawing based on OS dwg information. All illustrated dimensions are approximate and all site dimensions are to be checked on site and subject to site survey.

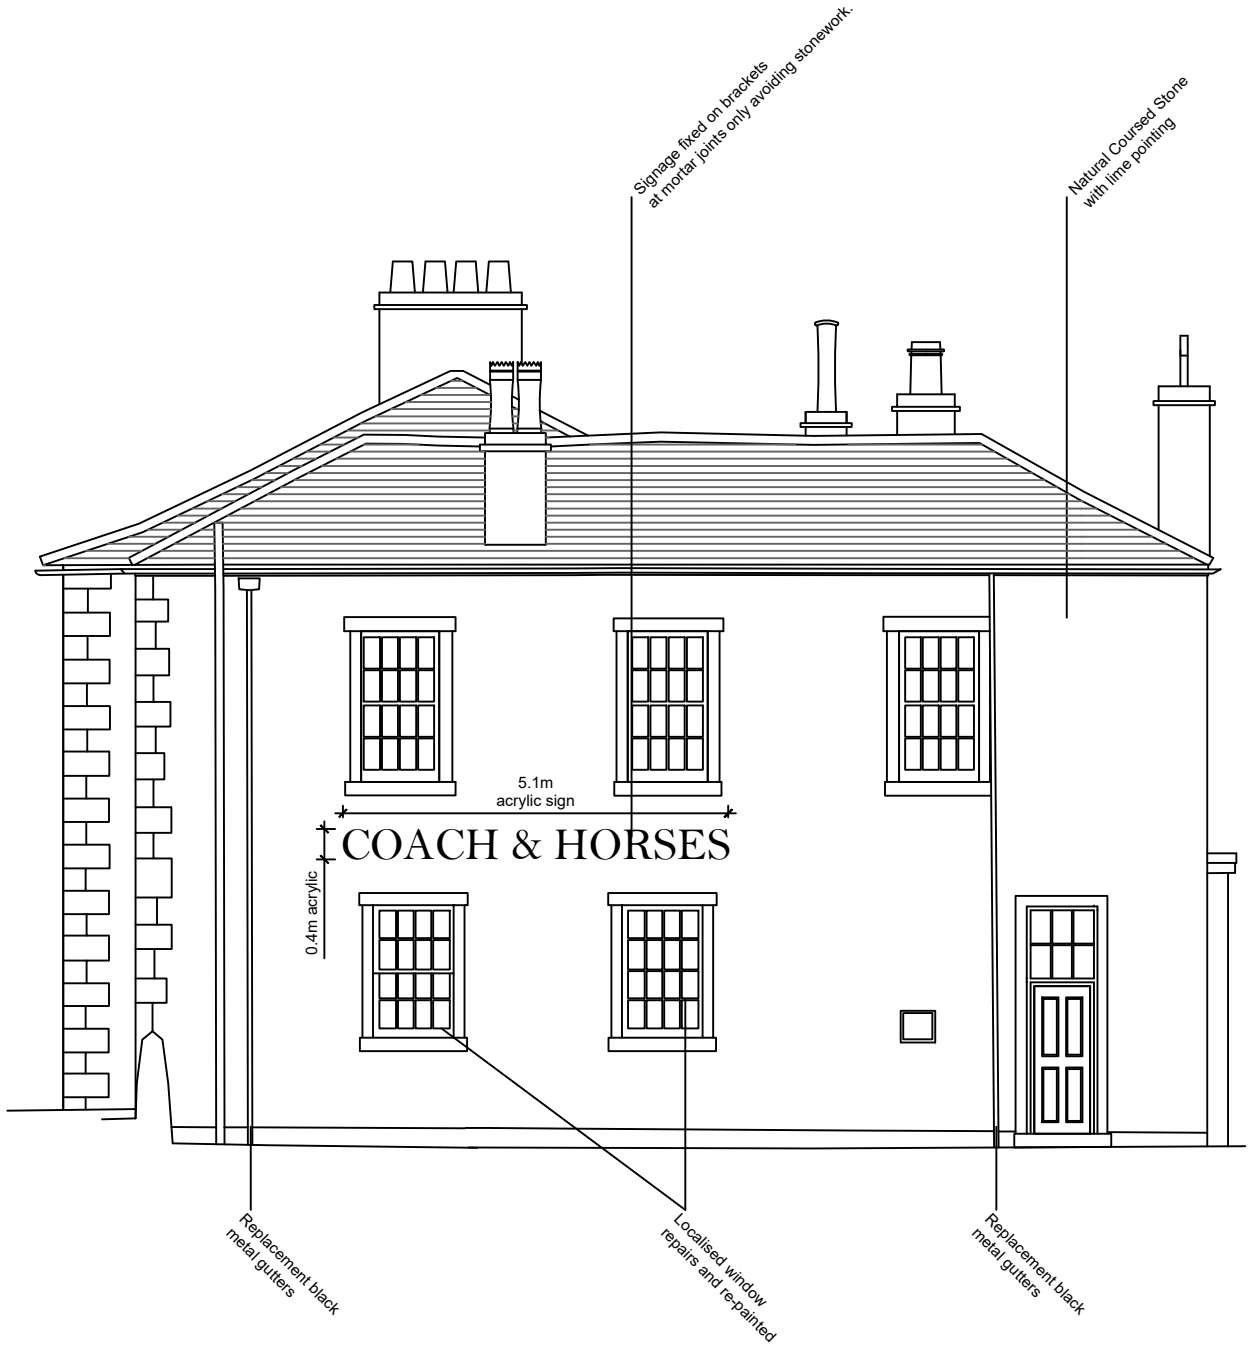

▼ 82.00m above OS Datum

West Elevation

B	Dimension Width Added	03.05.2023
A	Sign size reduced	07.02.2023

Client

Miss Lord

Job Title

Proposed Alterations to

Coach & Horses

Main St

Bolton By Bowland

Drawing Title		
Proposed Elevation		
Scale	Date	Drawn
1:100 @ A3	August 2022	BWT

spa
SUNDERLAND PEACOCK ARCHITECTS

SUNDERLAND PEACOCK & ASSOCIATES LTD.
HAZELMERE, PIMLICO ROAD, CLITHEROE
LANCASHIRE, BB7 2AG
T 01200 423178 F 01200 427328
E info@sunderlandpeacock.com
www.sunderlandpeacock.com



6705 -P01

REV
B