


Floor Plan

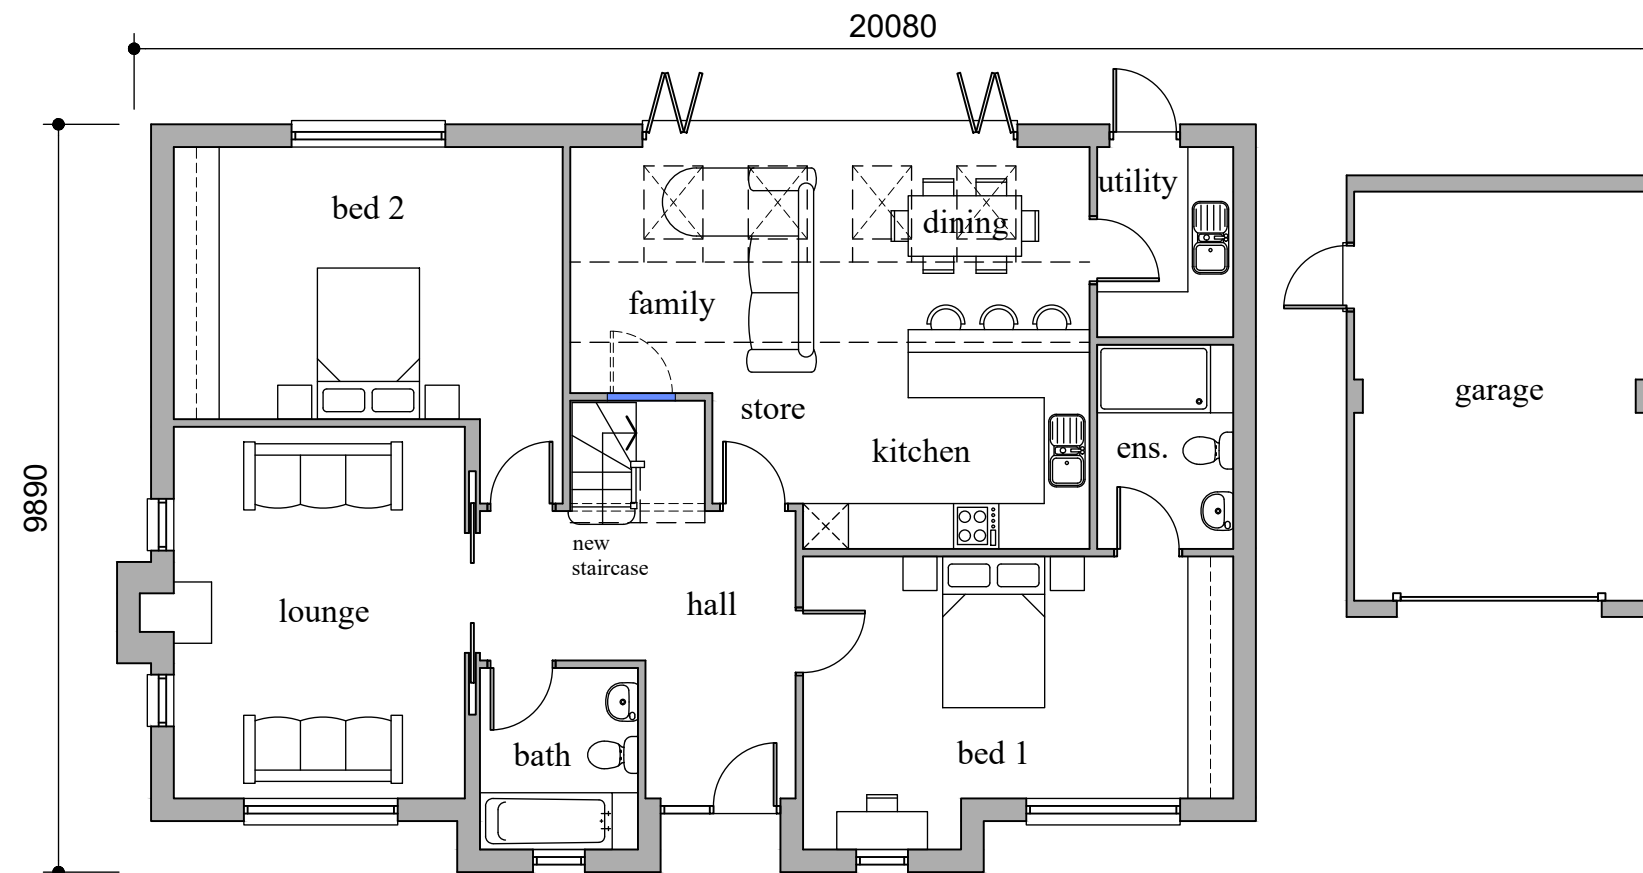

Ground Floor Plan

# Land off Clitheroe Road, Whalley - Proposed Floor Plans

