
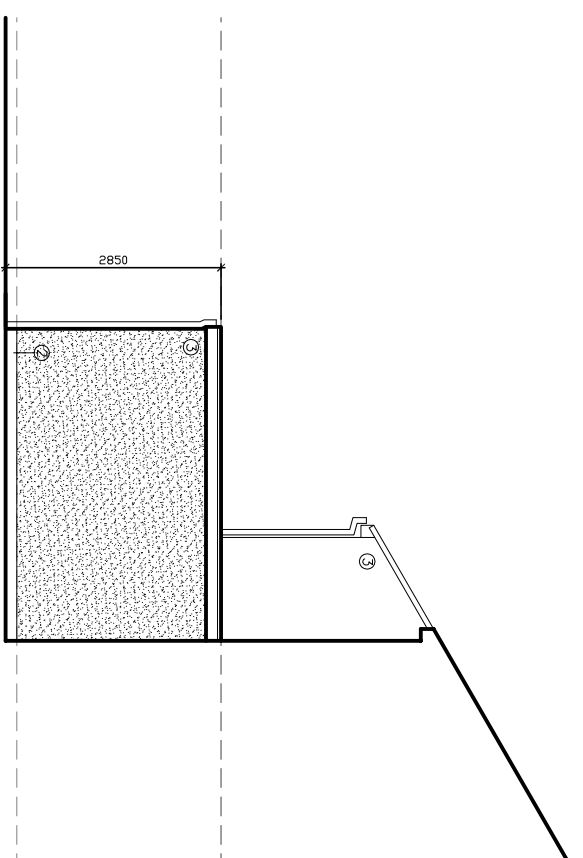
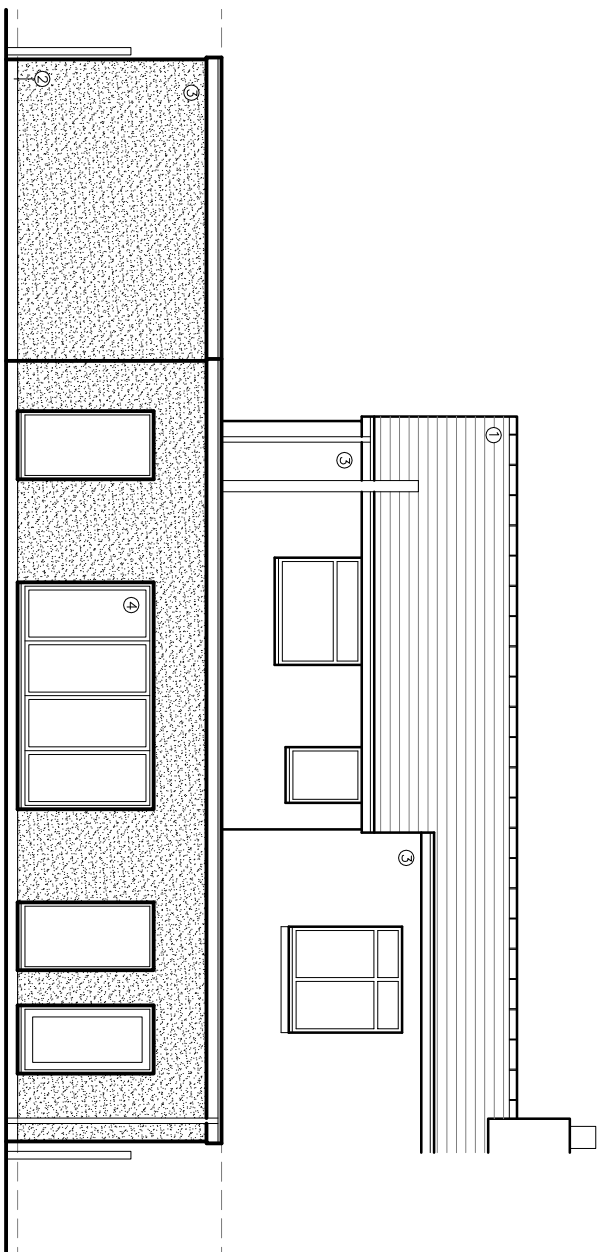
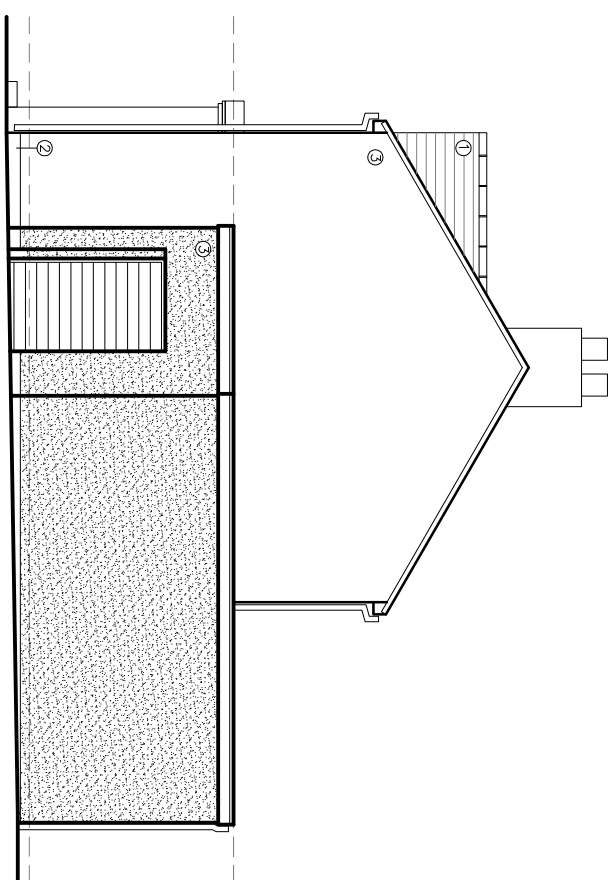


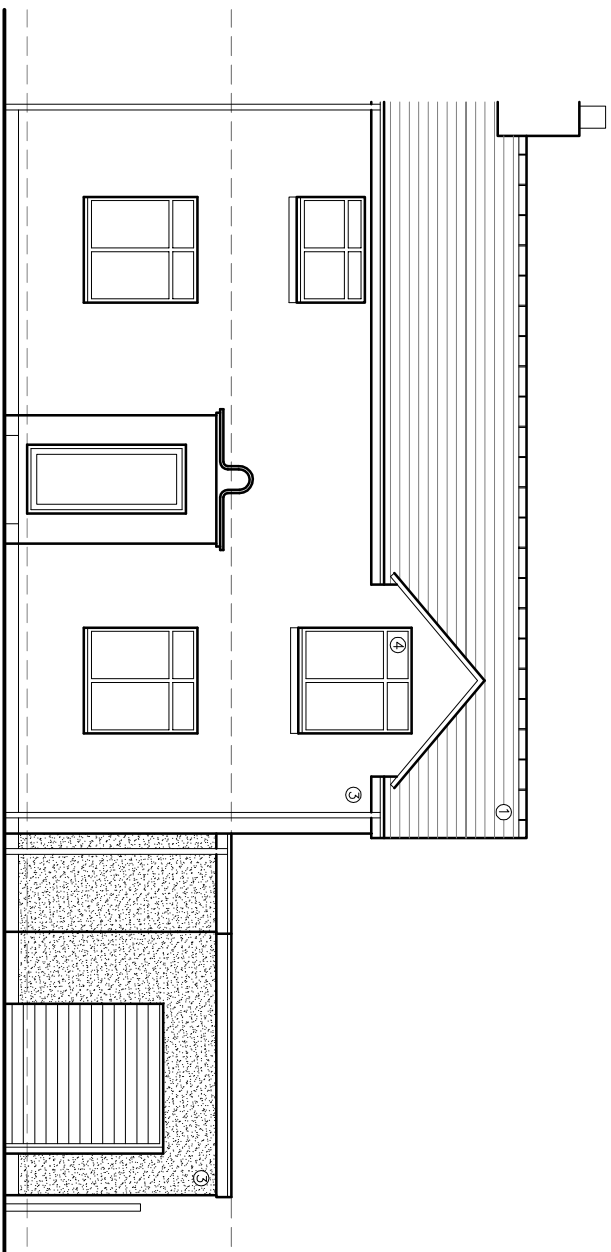

- MATERIALS
1. NATURAL BLUE/GREY SLATE
 2. BRICKWORK
 3. SAND/CEMENT RENDER OR K REND
 4. UPVC OR ALUMINIUM WINDOWS/DOORS

©2020 architects ltd This Drawing is to be read in conjunction with all other project associated drawings and information. Do not scale from this drawing. Report all errors, omissions and discrepancies to drawing author prior to construction or manufacture. This drawing is copyright and is the property of architects ltd

 QW+Q architects Private Residential Housing Commercial Conservation Domestic Tel: 01234 483848 Email: info@qw-architects.com Web: www.qw-architects.com The Annex Lowerfold Farm Oxeworthville Northampton BB5 4QA  Architects Registration Board	Client	Scale	Sheet Size	Iss. Number	Drawn By	Checked
	MR_M_LAMBE Proposed 22_CALDER_AVENUE LANGHO	1:100 Drawing Title PROPOSED_ELEVATIONS	A3 Drawing Scale PLANNING	22-050 Drawing Number PL/07	AW Revision -	AW First Issue SEPT_2022