


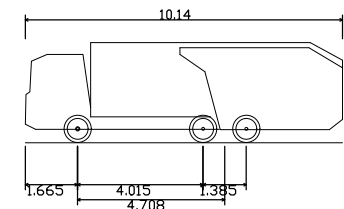

REFUSE VEHICLE DETAILS




PHOENIX 2 HIGH CAPACITY TWIN PACK 20 (WITH ELITE 2 6X4 CHASSIS)	10.140m
OVERALL LENGTH	2.500m
OVERALL WIDTH	3.200m
OVERALL BODY HEIGHT	2.400m
MIN BODY GROUND CLEARANCE	2.500m
TRACK WIDTH	4.00m
LOCK TO LOCK TIME	6.100m
KERB TO KERB TURNING RADIUS	

66 BED TWO STOREY CARE HOME
1685 SQM BUILDING FOOTPRINT
3370 SQM BUILDING AREA
25 CAR PARKING SPACES

- 2-BEDROOM HOUSE
- 3-BEDROOM HOUSE

SITE AREA 9330 SQM
(2.3 ACRES)


BOUNDARY TREATMENTS

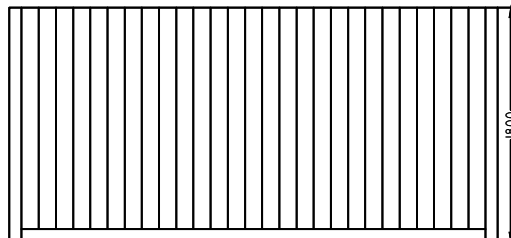

1800H CLOSE BOARDED FENCING



1800H STONE WALL

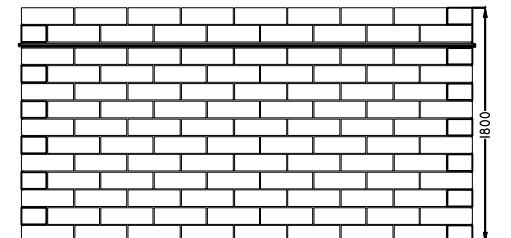

1800H RAILINGS

HOUSING SCHEDULE

HOUSE TYPE	STOREY	BED	NO.
A	2	2	1
B	2	3	2

A	06.02.23	ADDITION OF ACOUSTIC BUND, ACOUSTIC FENCE &	JS
B	01.03.23	ADDITION OF FLOOR AREA INFO	JS
C	24.04.23	ADDITION OF VEHICLE TRACKING & VEHICLES TO RESIDENTIAL DRIVEWAY	JS
D	07.08.23	RESIDENTIAL SCHEME & BOUNDARY TREATMENT AMENDMENTS	JS

REV	DATE	DETAILS OF AMENDMENTS	DRAWN
		REVISIONS	



LNT CONSTRUCTION LTD
UNIT 2, HELIOS 47
ISABELLA ROAD
GARFORTH
LS25 2DY
Tel: 0113 3853858
Fax: 0113 3853859

CLIENT

SITE
WHALLEY ROAD
BARROW
BB7 9AZ

TITLE
66 BED 2 STOREY CARE HOME &
3.NO 2 STOREY HOUSES
SITE PLAN - A.03 - REV.D

SCALE	1:500 @ A1	DATE	24.04.2023
DRAWN	JS	DWG NO.	BB7-9AZ - A-03.D

DRAWING STATUS
PLANNING SUBMISSION

CHECKED BY		DATE	
APPROVED BY		DATE	