



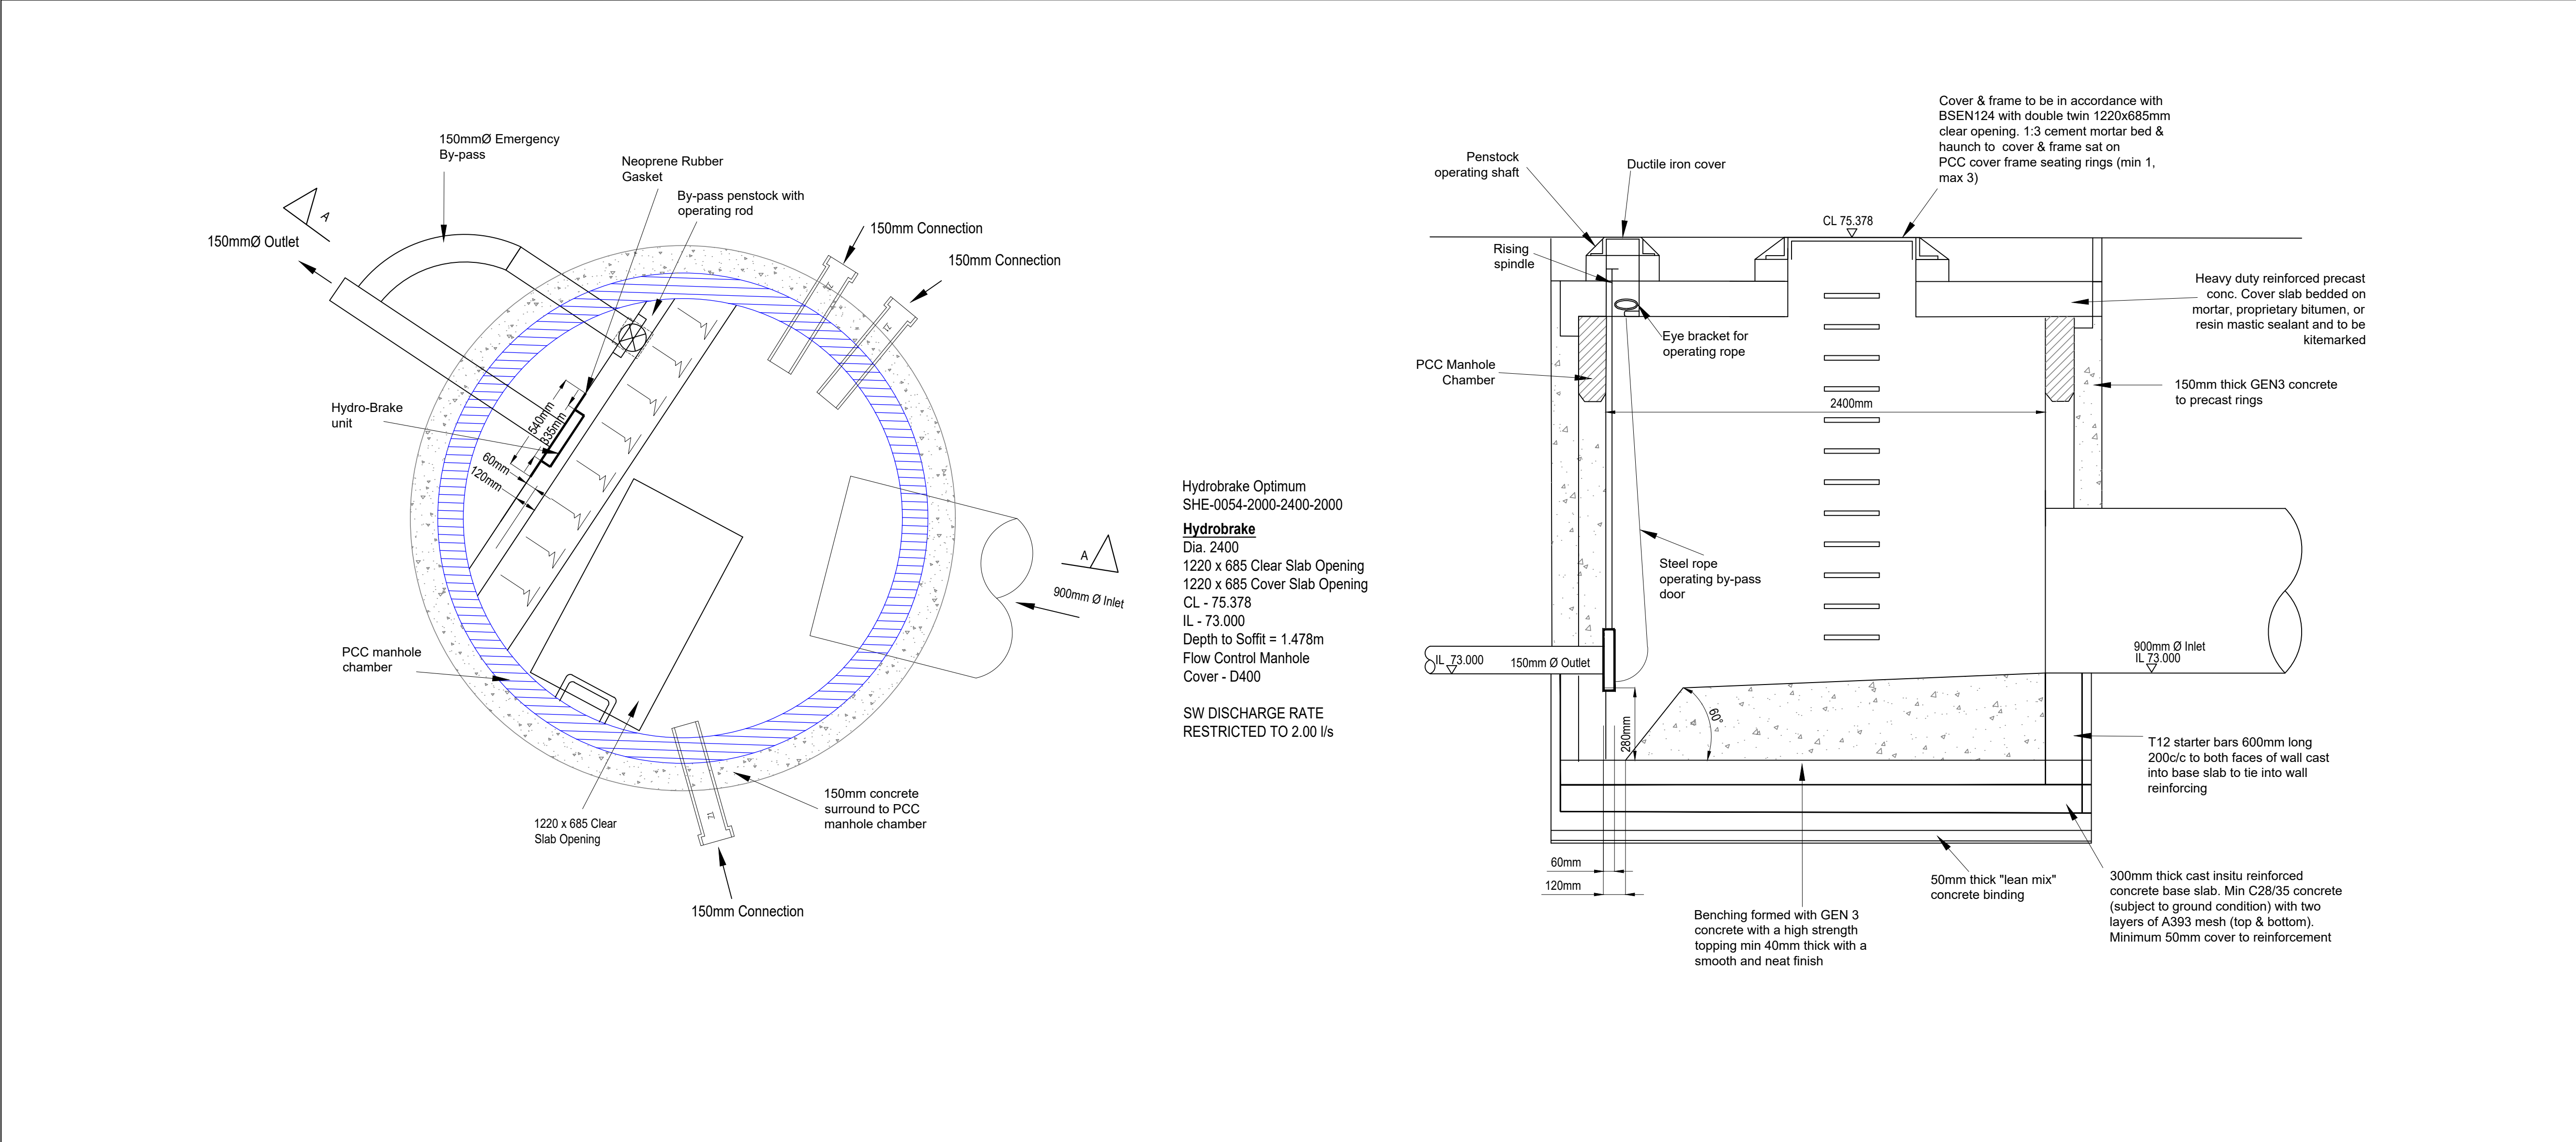

CIVIL / STRUCTURAL DESIGN RISK MANAGEMENT					
Abnormal or unusual residual risks associated with the design outcomes shown on this drawing are:-					
RSK LDE LTD has followed its Design Risk Management process for Hazard Elimination and Risk reduction in developing the designs shown on this drawing. Abnormal or unusual residual risks may be shown above where it is considered that such risk may not normally be expected by competent persons engaged on work of this nature or type.					
Notes:					
1. This drawing is to be read in conjunction with the standard details, the layouts, schedules and specifications for the development.					
2. For drainage notes, refer to RSK drawing 10-01.					
3. For Hydro-Brake details refer to Hydro International reference SHE-0054-2000-2400-2000. The Contractor is to install the Hydro-Brake in accordance with manufacturer's installation details.					
4. Hydro-brake to be installed in accordance with manufacturer's details and specifications.					
5. All levels quoted are in metres AOD.					
P1	01.06.23	First Issue		MH	MS
Rev.	Date	Amendment	Drawn	Chkd.	Appd.

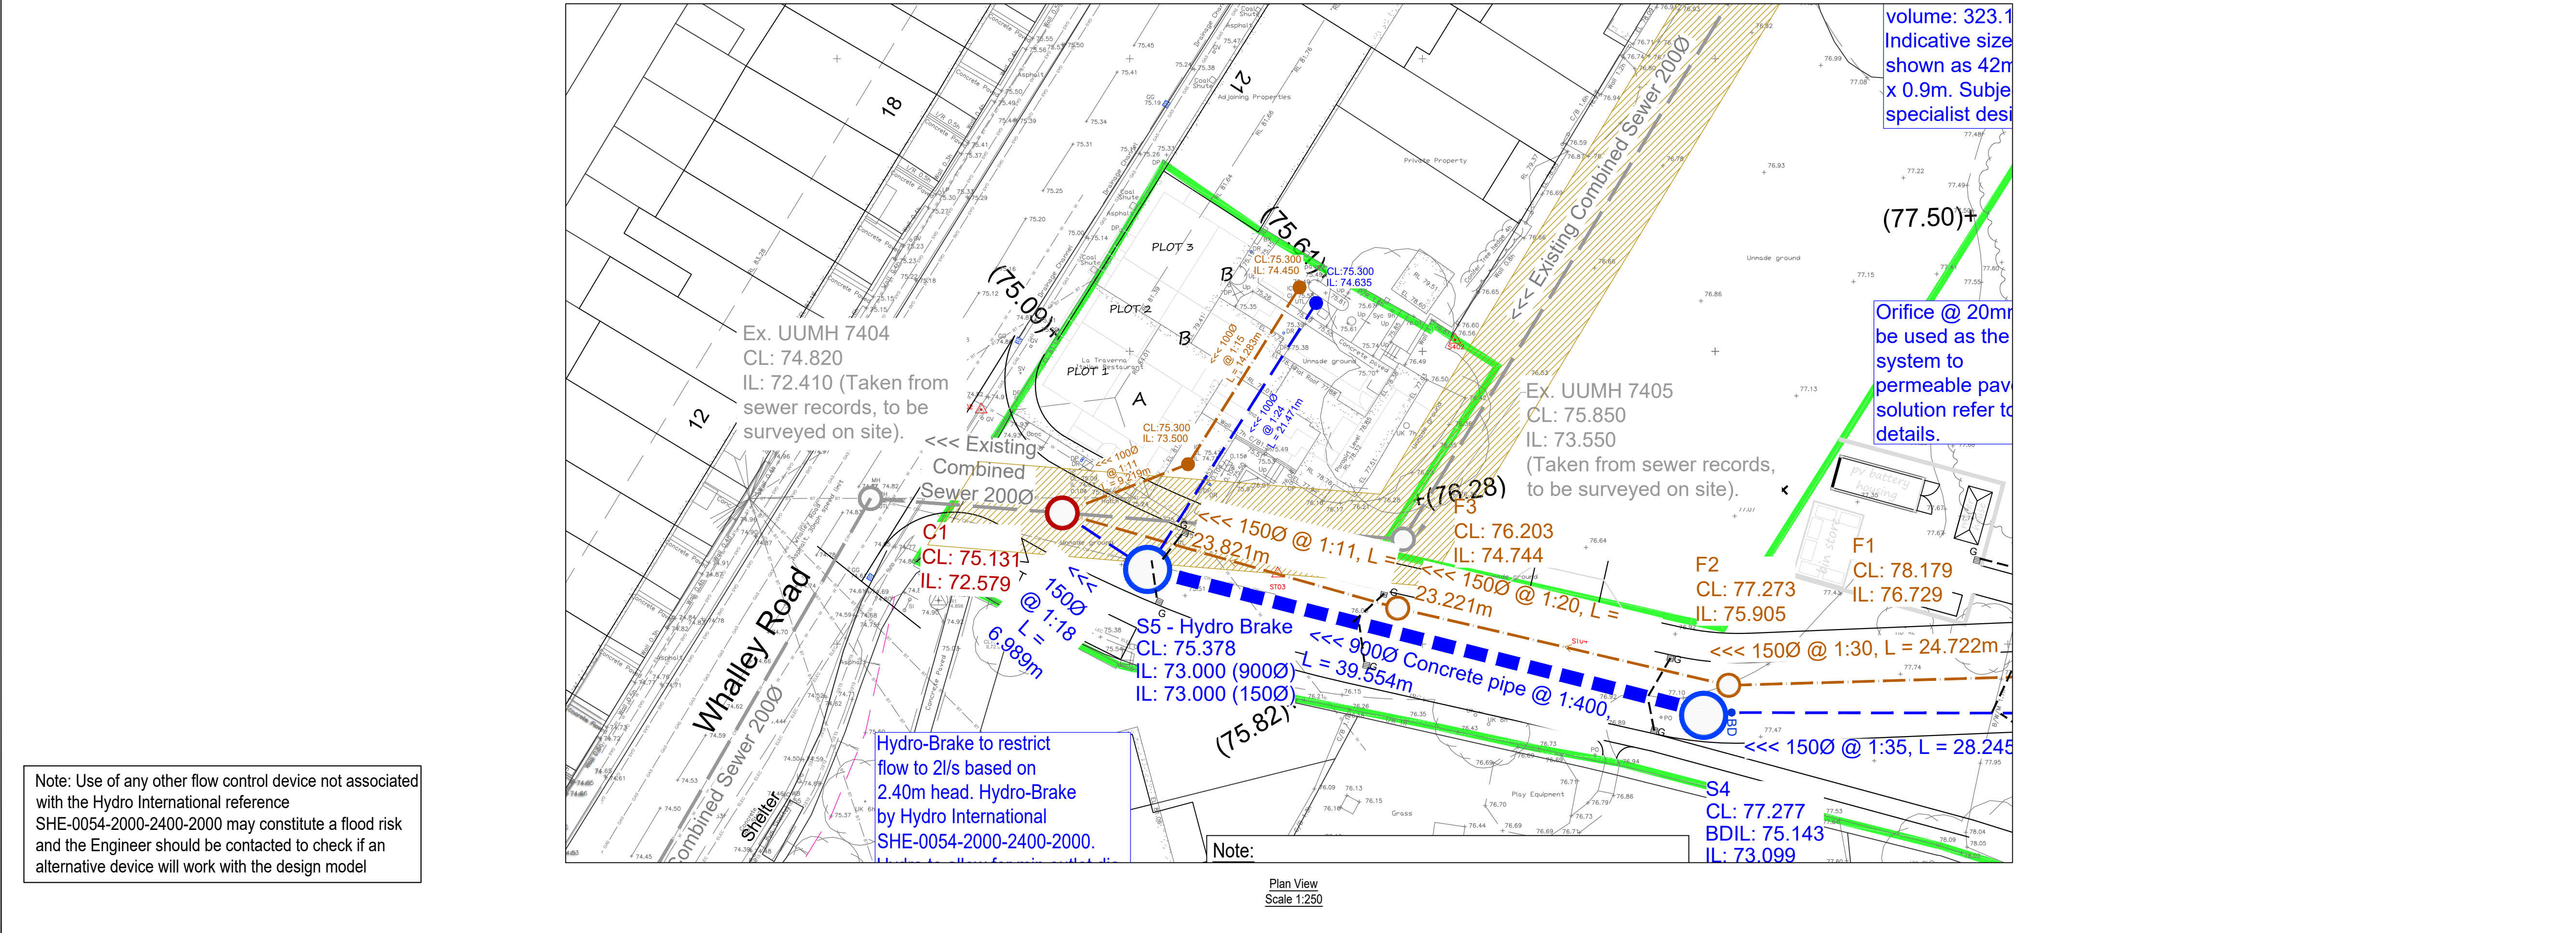

RSK LAND & DEVELOPMENT ENGINEERING LTD Spring Lodge 172 Chester Road Healdby Cheshire, WA6 0AR United Kingdom Tel: +44 (0) 1928 726006 Fax: +44 (0) 1928 725633 Email: lde@rsk.co.uk Web: www.rsk.co.uk					
Client LNT Construction					
Project Title Whalley Road Barrow					
Status INFORMATION					
Drawing Title Hydrobrake Detail					
Drawn MH	Date May 23	Checked MS	Date May 23	Approved	Date
Scale 1:20	Orig Size A1	Dimensions			
Project No. 882667		Drawing File			
Drawing No. 10-08					Rev. P1