




FRONT ELEVATION

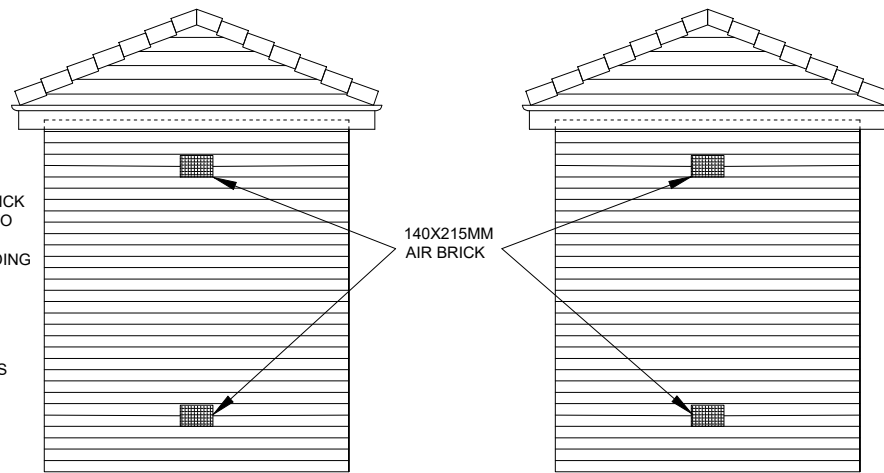


SIDE ELEVATIONS

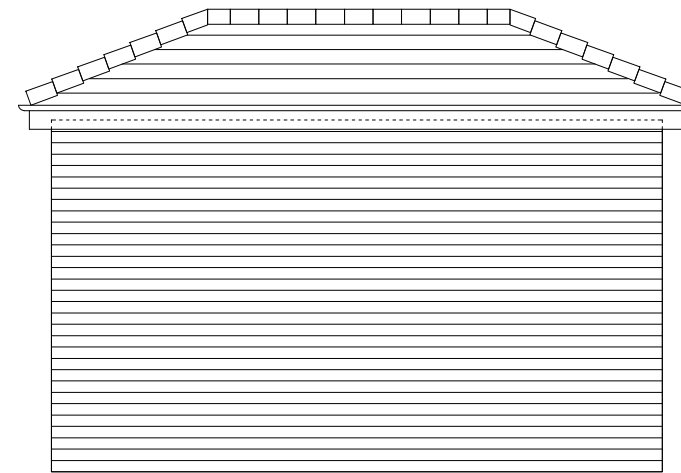

REAR ELEVATION

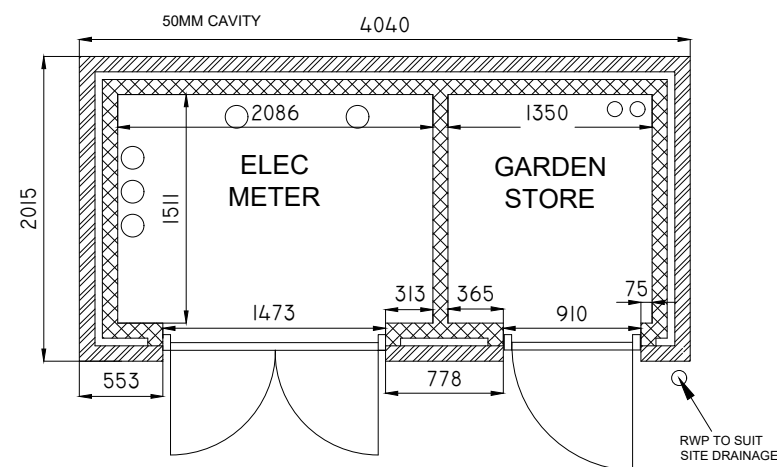


PLAN

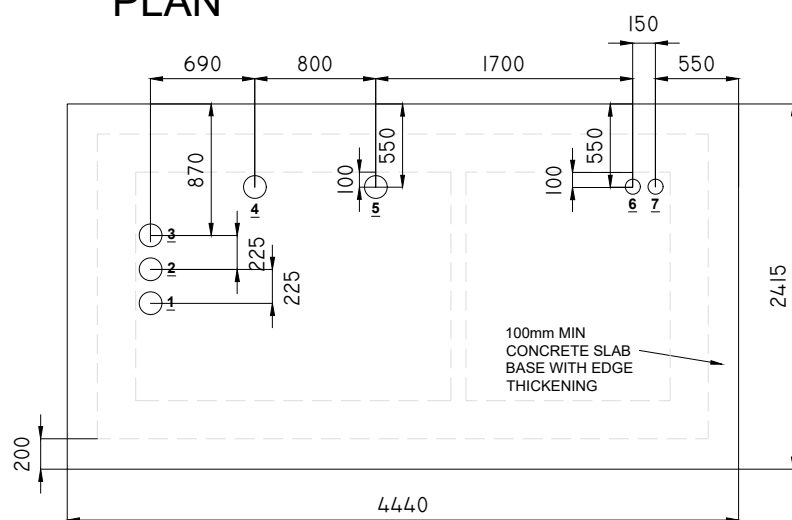

DUCT SETTING OUT PLAN

- 150mm DUCT OUT: TO BATTERY STORE
- 150mm DUCT OUT: TO BATTERY STORE
- 150mm DUCT OUT: TO BATTERY STORE
- 150mm DUCT OUT: TO BUILDING ELEC ROOM
- 150mm DUCT IN: FROM ELECTRIC SUPPLIER
- 100mm DUCT OUT: WELFARE (SITE DEPENDANT)
- 100mm DUCT OUT: TEMP SUPPLY \ CRANE \ SILO \ WELFARE

BUILDING MAY BE HANDED

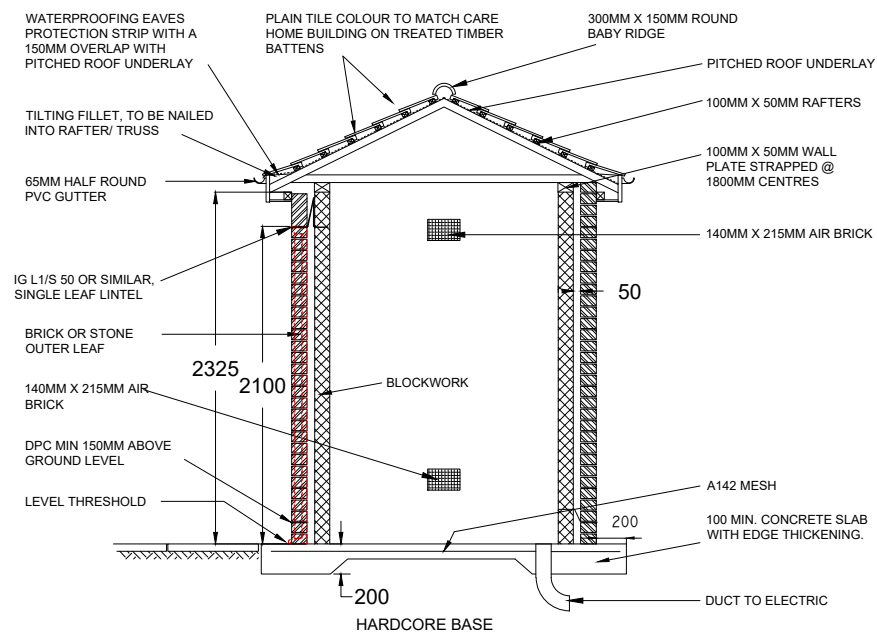

SECTION A-A THROUGH ELEC METER ROOM

SPECIFICATION

MORTAR TO BE GRADE 3 (iii) OR EQUIVALENT.

WALL PLATE STRAPPED DOWN WITH PROPRIETARY STRAPS AT 1800MM MAX CENTRES.

CONCRETE TO BASE SLAB TO BE GRADE C28/35 USING 300KG/M³ ORDINARY PORTLAND CEMENT (OPC) 20MM MAX AGGREGATE & WATER/CEMENT RATIO OF 0.55  
CONCRETE TO BE VIBRATED & TOP FLOATED OFF AS FINISHED SURFACE.

A	16.02.22	DUCTS UPDATED	DJT
REV	DATE	DETAILS OF AMENDMENTS	DRAWN
REVISIONS			
ALL MEASUREMENTS IN mm - DO NOT SCALE - IF IN DOUBT ASK			
<b>LNT Construction</b>			
LNT CONSTRUCTION LTD UNIT 2, HELIOS 47 ISABELLA ROAD GARFORTH LS25 2DY Tel: 0113 3853858 Fax: 0113 3853588			
SITE	ANY SITE		
TITLE	PV COMBINED ELECTRIC METER HOUSE & GARDEN STORE DETAIL (DOUBLE DOOR) [TWO SKIN]		
SCALE	1:50 @ A3	DATE	16.09.21
DRAWN	DJT	DWG NO.	SDL-090.4A
DRAWING STATUS			
CONSTRUCTION ISSUE			
CHECKED BY		DATE	