

Rev	Details	By	Date

**Hamilton Technical Services**  
Civil & Environmental Engineering Consultants

1 Chiltern Ave.,  
Euxton, Chorley,  
Lancs., PR7 6NU


Tel:- 01257 278836  
Mob:- 07977 680913  
email- hamiltonservices@gmail.com

Client: **HOMELIFE DEVELOPMENTS LTD**

Project: **RESIDENTIAL RE-DEVELOPMENT THE DOG & PARTRIDGE CHIPPING, PRESTON**

Title: **SITE LOCATION WITH SW OUTFALL DRAIN PLAN**


File: **C - 1050 - 01**    Date: **19.04.2023**    Scale: **1:500@A1**

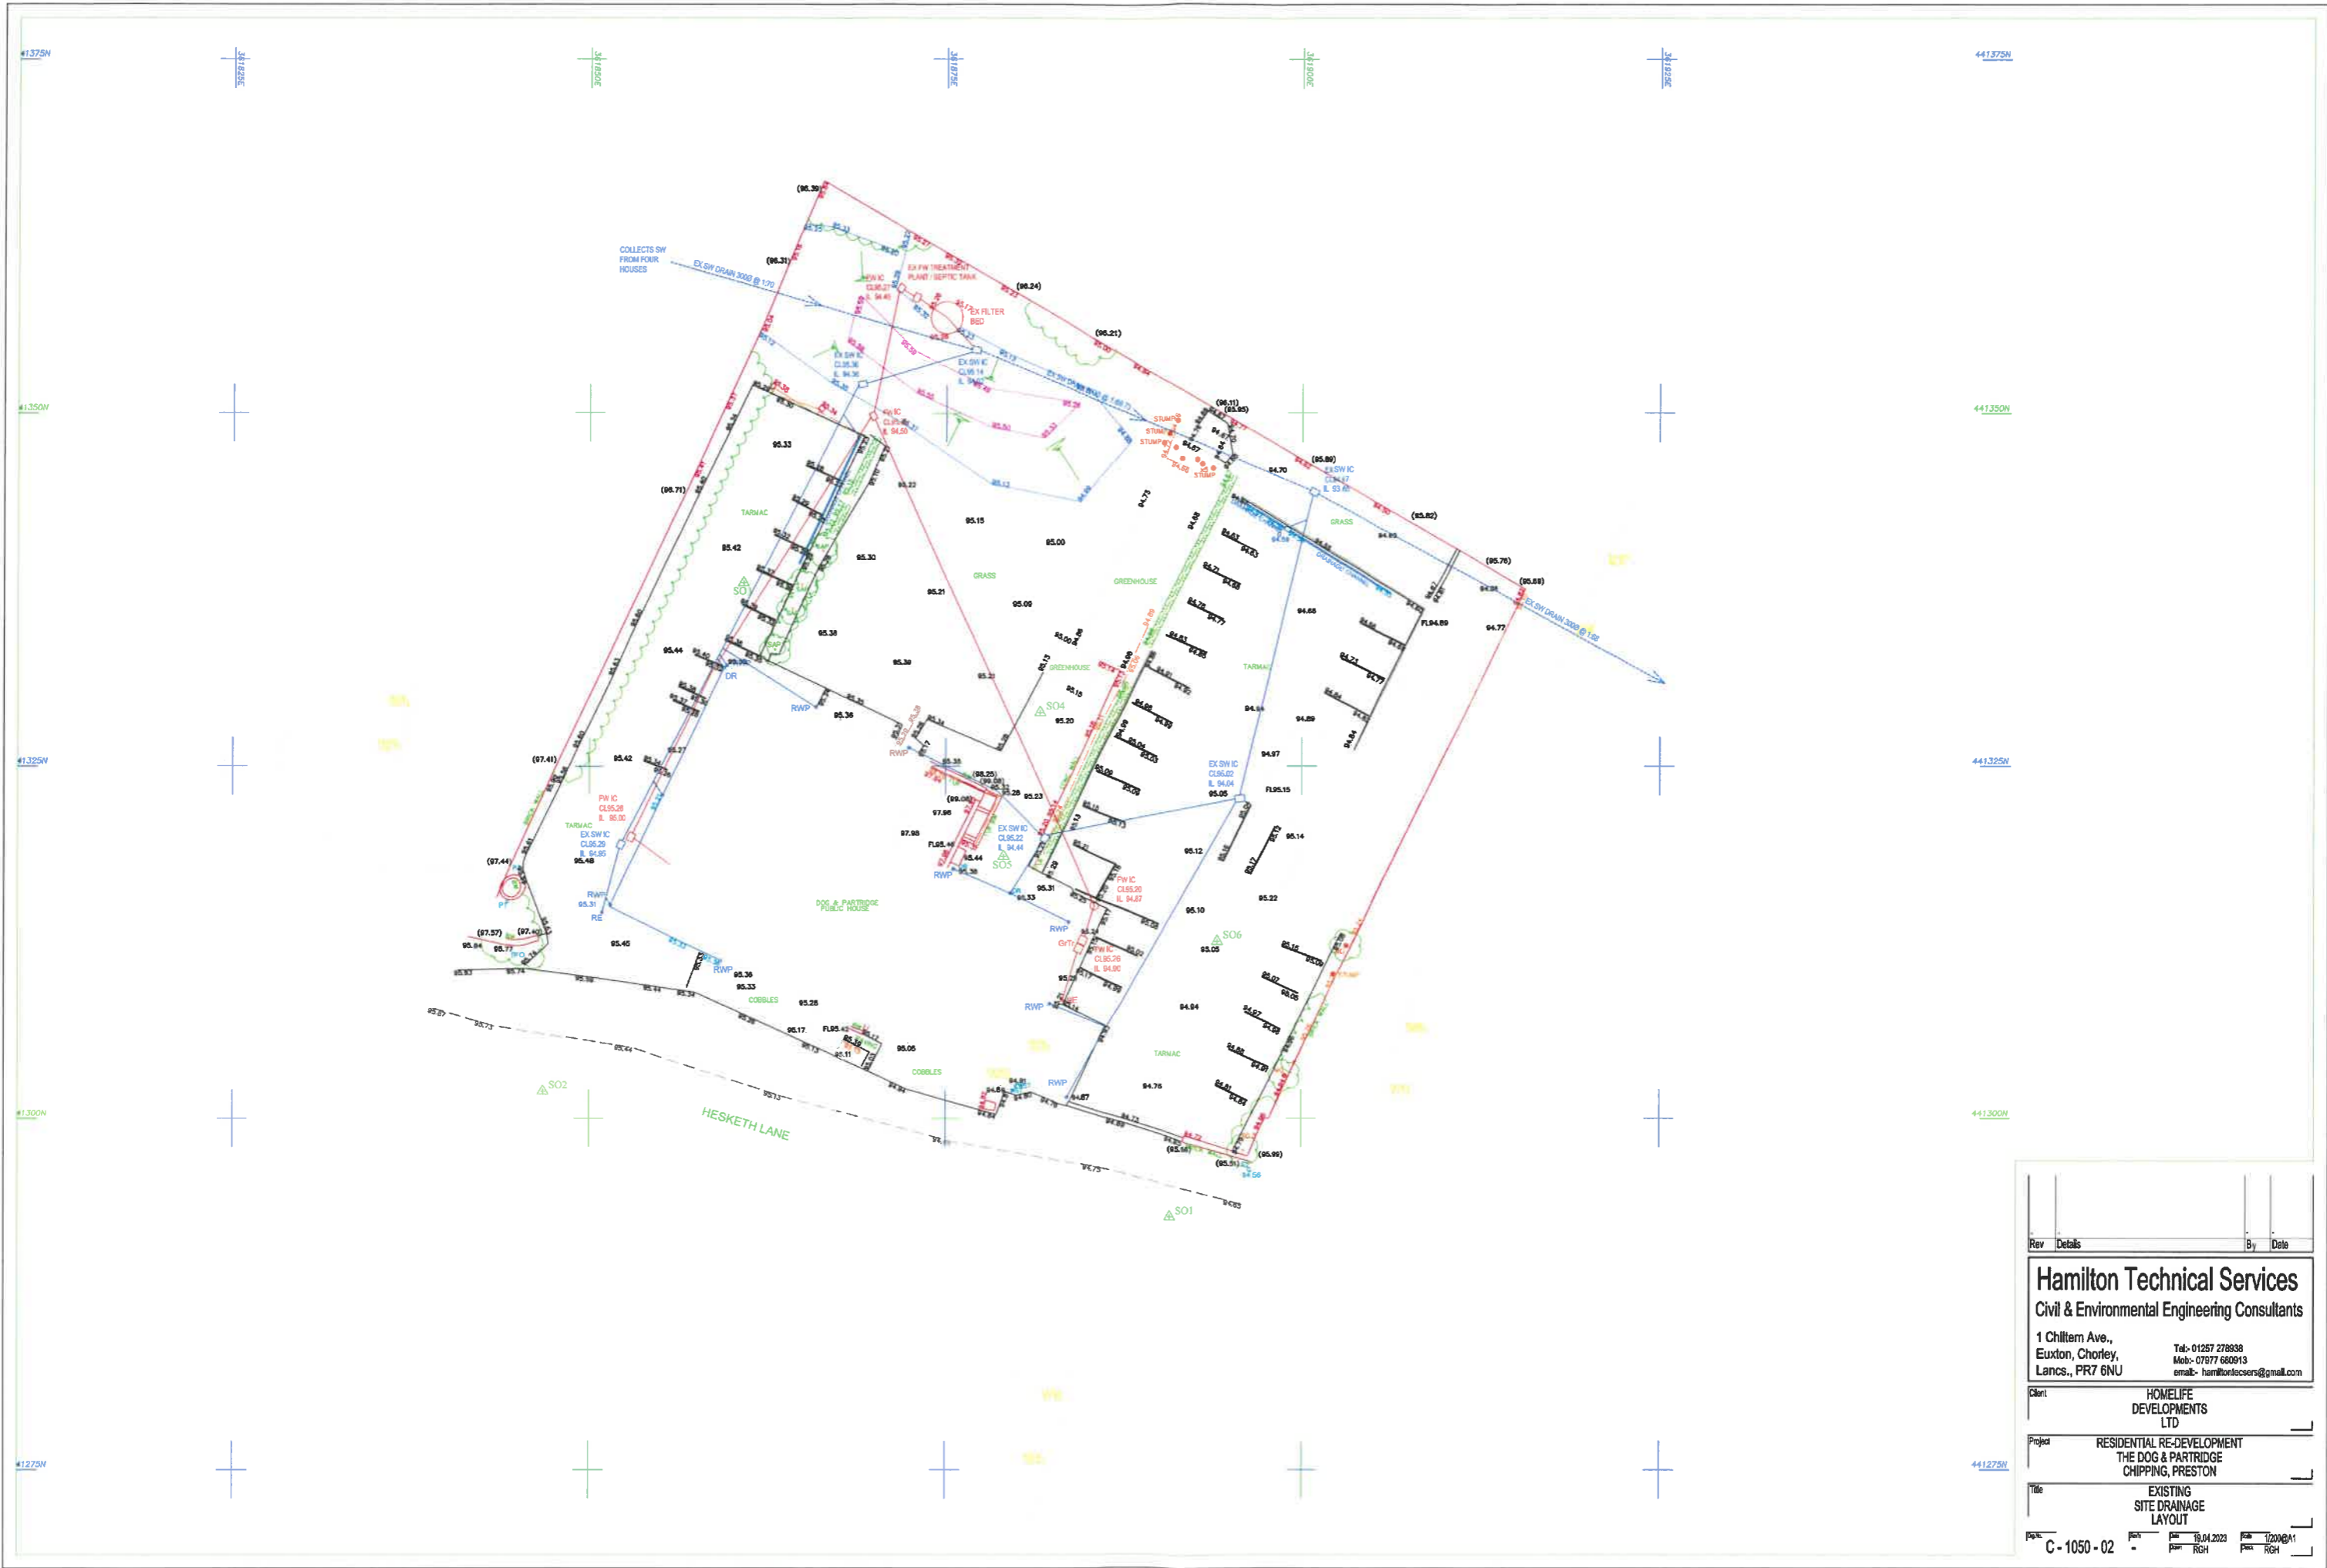

Rev	Details	By	Date
<b>Hamilton Technical Services</b>			
Civil & Environmental Engineering Consultants			
1 Chiltern Ave., Euxton, Chorley, Lancs., PR7 6NU		Tel:- 01257 278938 Mob:- 07977 660913 email:- ham@hntecservs@gmail.com	
Client	HOMELIFE DEVELOPMENTS LTD		
Project	RESIDENTIAL RE-DEVELOPMENT THE DOG & PARTRIDGE CHIPPING, PRESTON		
Title	EXISTING SITE DRAINAGE LAYOUT		
Proj No	C - 1050 - 02	Drawn	19.04.2023
Scale	-	Checked	RGH
Proj No	12008A1	Drawn	RGH



Rev	Details	By	Date
<b>Hamilton Technical Services</b> Civil & Environmental Engineering Consultants 1 Chiltern Ave., Euxton, Chorley, Lancs., PR7 6NU Tel:- 01257 276639 Mob:- 07877 880913 email:- hamiltontcseers@gmail.com			
Client	HOMELIFE DEVELOPMENTS LTD		
Project	RESIDENTIAL RE-DEVELOPMENT THE DOG & PARTRIDGE CHIPPING, PRESTON		
Title	PROPOSED SW CATCHMENTS LAYOUT		
Proj No	C - 1050 - 06	Rev	1
Drawn	RGH	Check	RGH
Date	10.04.2023	Scale	1:200 @ A1

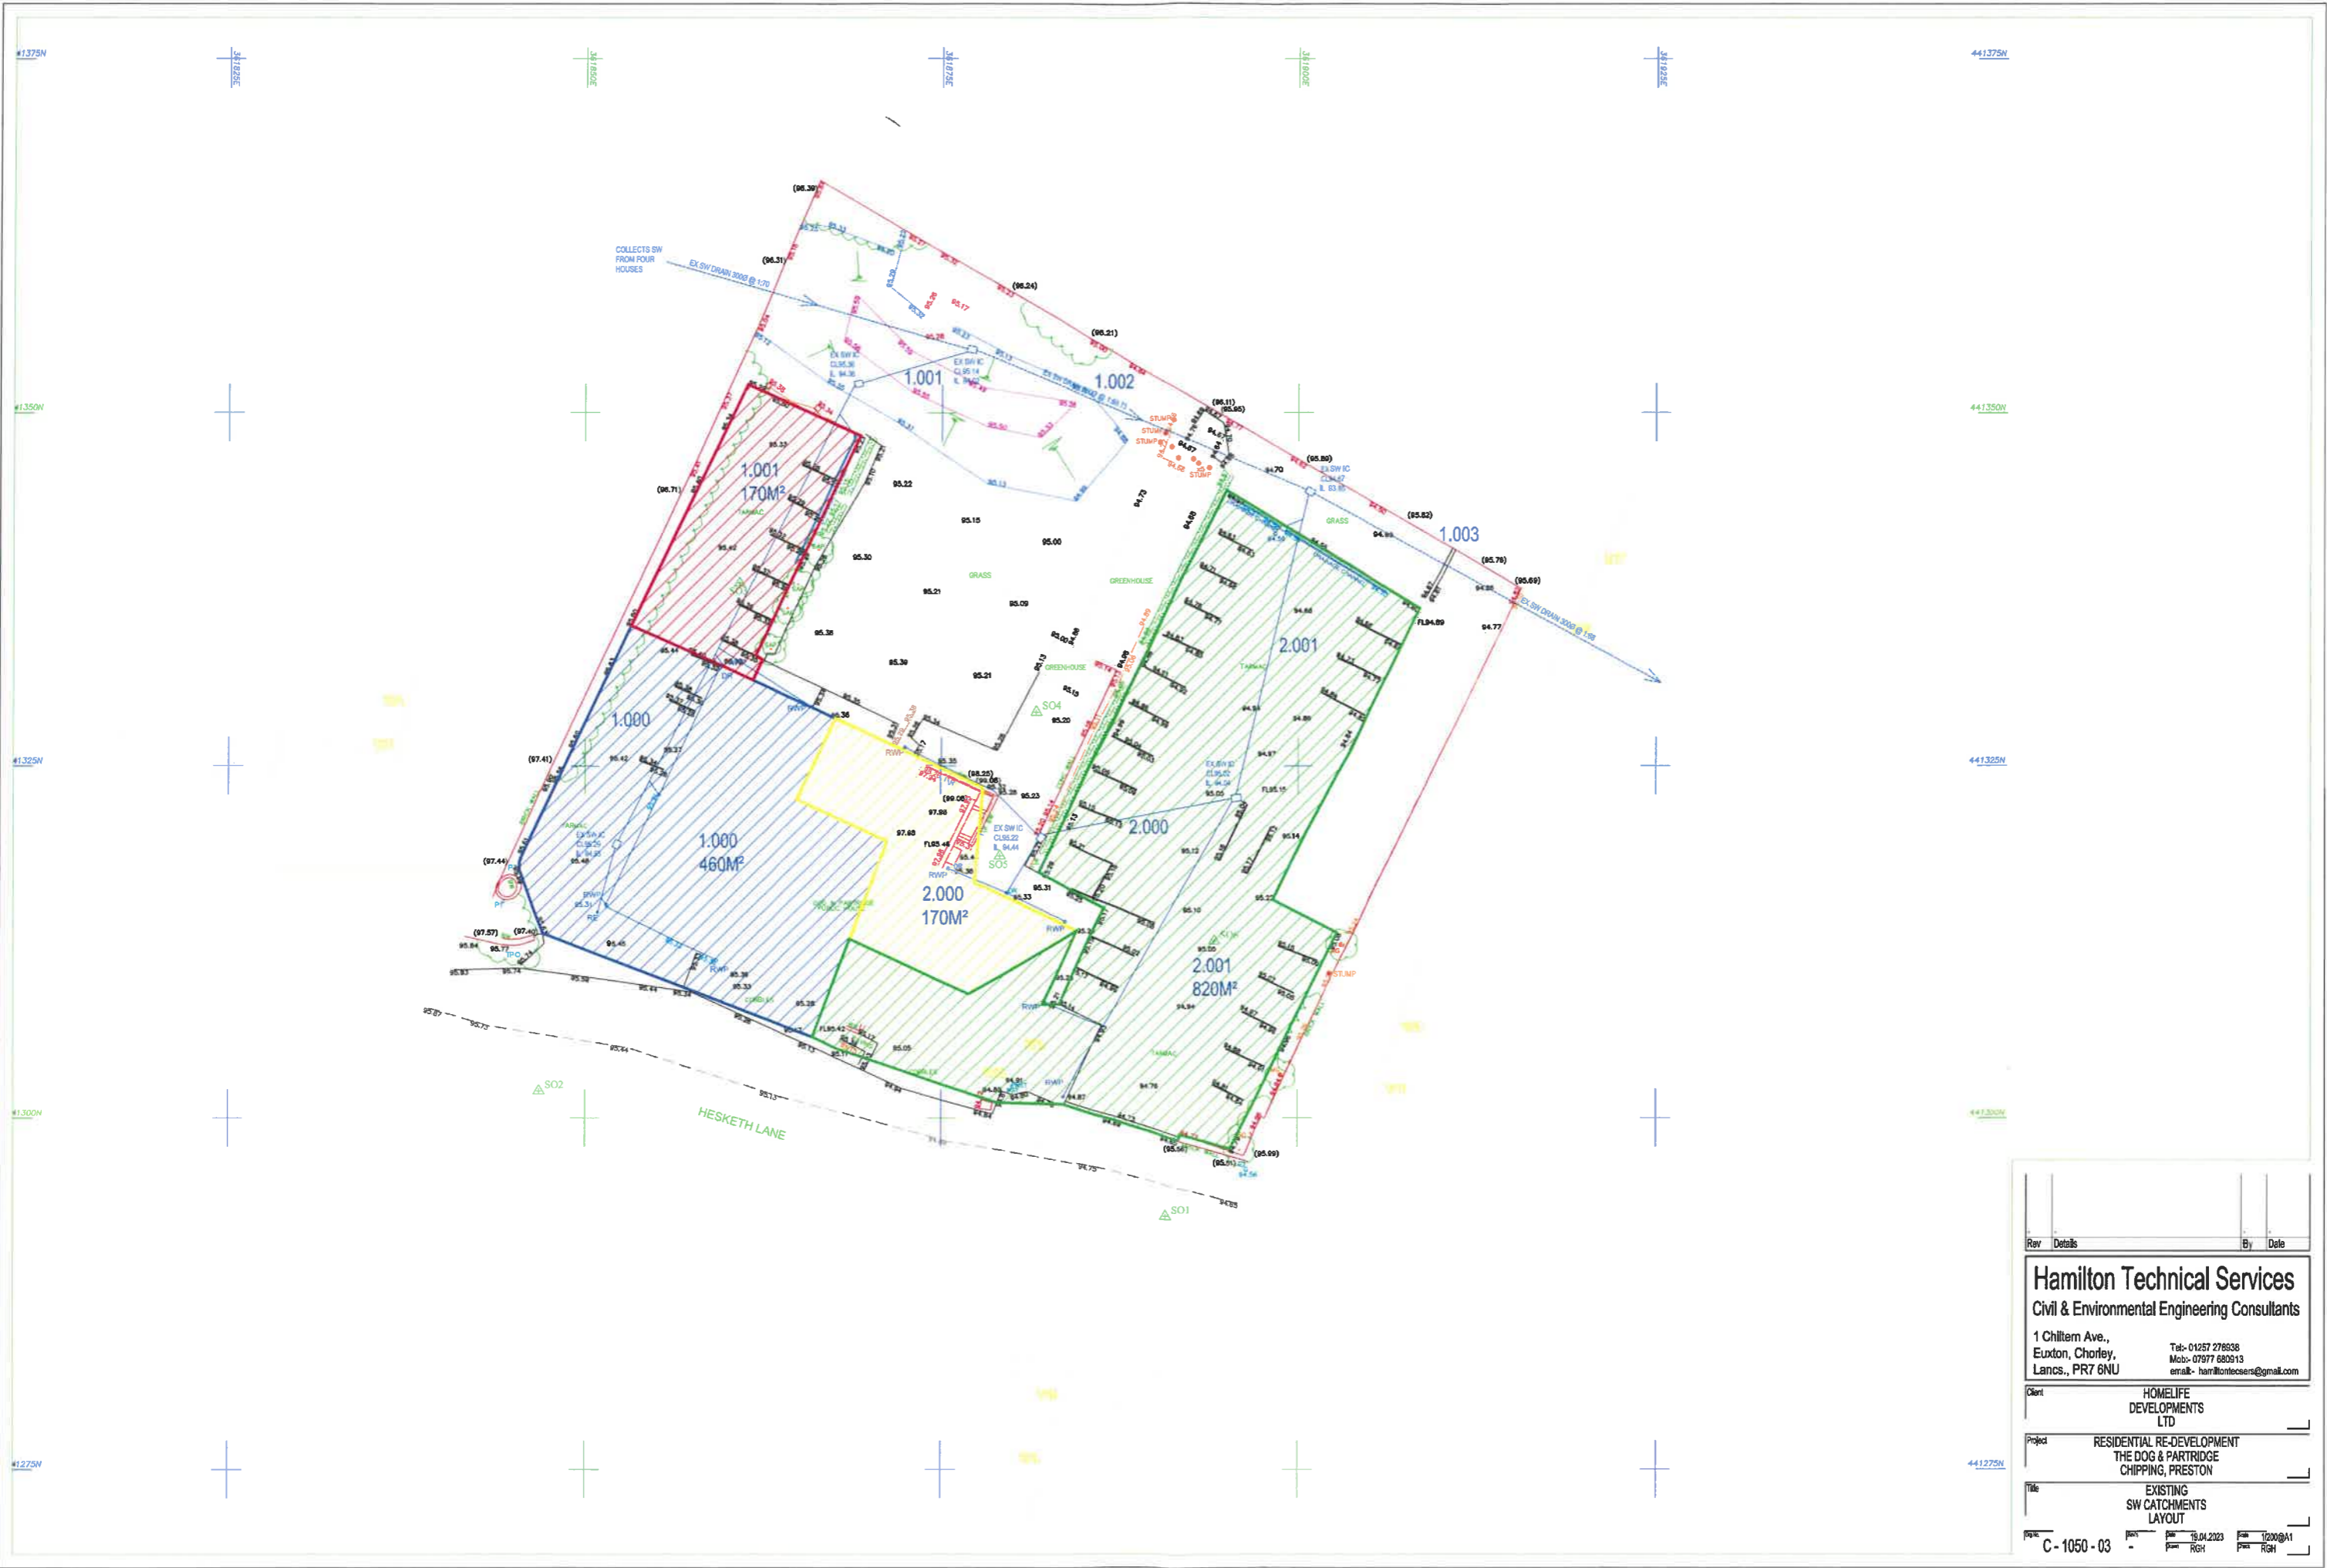

Rev	Details	By	Date

**Hamilton Technical Services**  
Civil & Environmental Engineering Consultants

1 Chiltern Ave.,  
Euxton, Chorley,  
Lancs., PR7 6NU

Tel: 01257 276636  
Mob: 07977 680913  
email: hamiltoncsers@gmail.com

Client: **HOMELIFE DEVELOPMENTS LTD**

Project: **RESIDENTIAL RE-DEVELOPMENT THE DOG & PARTRIDGE CHIPPING, PRESTON**

Title: **EXISTING SW CATCHMENTS LAYOUT**

Proj: **C - 1050 - 03**    Date: **19.04.2023**    Scale: **1:200 @ A1**



Rev	Details	By	Date

**Hamilton Technical Services**  
 Civil & Environmental Engineering Consultants  
 1 Chiltern Ave.,  
 Euxton, Chorley,  
 Lancs, PR7 6NU  
 Tel: 01257 278938  
 Mob: 07977 550913  
 email: hamiltontechs@gmail.com

Client: **HOMELIFE DEVELOPMENTS LTD**

Project: **RESIDENTIAL RE-DEVELOPMENT THE DOG & PARTRIDGE CHIPPING, PRESTON**

Title: **PROPOSED DRAINAGE LAYOUT**

File: C-1050-05 Date: 15.04.2023 Plot: 1/2000@A1  
 Rev: RGH Rev: RGH Pos: RGH



Rev	Details	By	Date

**Hamilton Technical Services**  
 Civil & Environmental Engineering Consultants

1 Chiltern Ave.,  
 Euxton, Chorley,  
 Lancs., PR7 6NU

Tel: 01257 278038  
 Mob: 07277 688913  
 email: hamiltontechnical@gmail.com

Client: **HOMELIFE DEVELOPMENTS LTD**

Project: **RESIDENTIAL RE-DEVELOPMENT THE DOG & PARTRIDGE CHIPPING, PRESTON**

Title: **DIVERSION OF SW DRAIN AND ABANDONMENT OF EXISTING FW DRAINS**

Proj: **C - 1050 - 04** Date: **19.04.2023** Scale: **1:200 @ A1**