


Scale

5cm

* SANITARY FITTINGS
DISCHARGE VIA 100mm
HORIZ. SOIL PIPE IN
ROOF VOID, INTO STACK
ON N.W. GABLE.
75mm SEALS TO FITS.

** NEW 1.400 WIDE WINDOW
FORMED

* DRAINAGE: 100mm
OSMA SYSTEMS, LAID TO
1 IN 40 FALL. 225 DIAM.
QUICKTINS 1.05. 450 D.
M.H.S IN PVC WITH C.I. LIDS.
S.W. TO DISCHARGE INTO
WATER COURSE.
F.W. INTO 3,600 LITRE
UNDER SEPTIC TANK, 20m FROM BUILDING.
LAND DRAIN DISCHARGE OF
EFFLUENT VIA 120m
OF HERRINGBONE PIPES
ON GRAVEL BED.

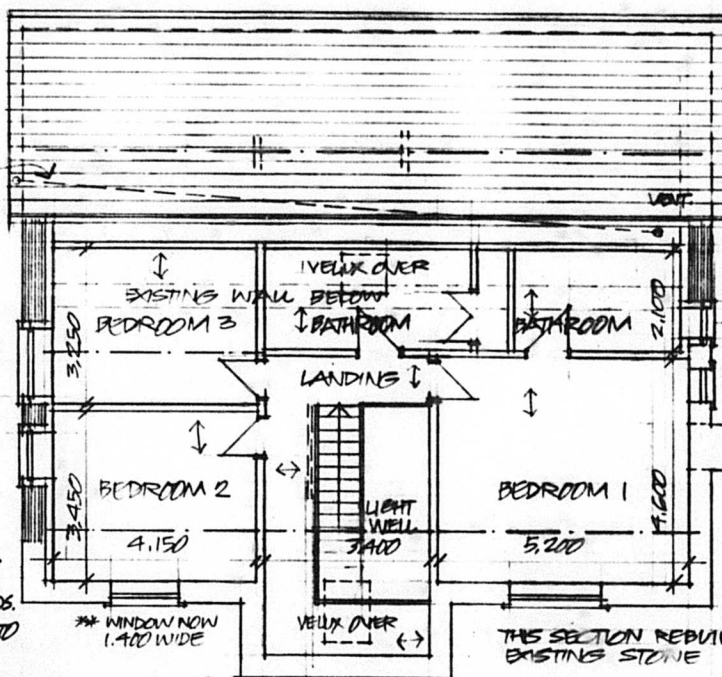

← WINDOWS SET INTO
ROOF SLOPE WITH
LEAD CHECKS & FLATS.

** NEW 675 WIDE WINDOW
ADDED


NEW WINDOW, CILL
& LINTOLS

CHIMNEY BREAST

THIS SECTION REBUILT USING
EXISTING STONE

1:100 FIRST FLOOR

STONE FACED RETAINING WALL

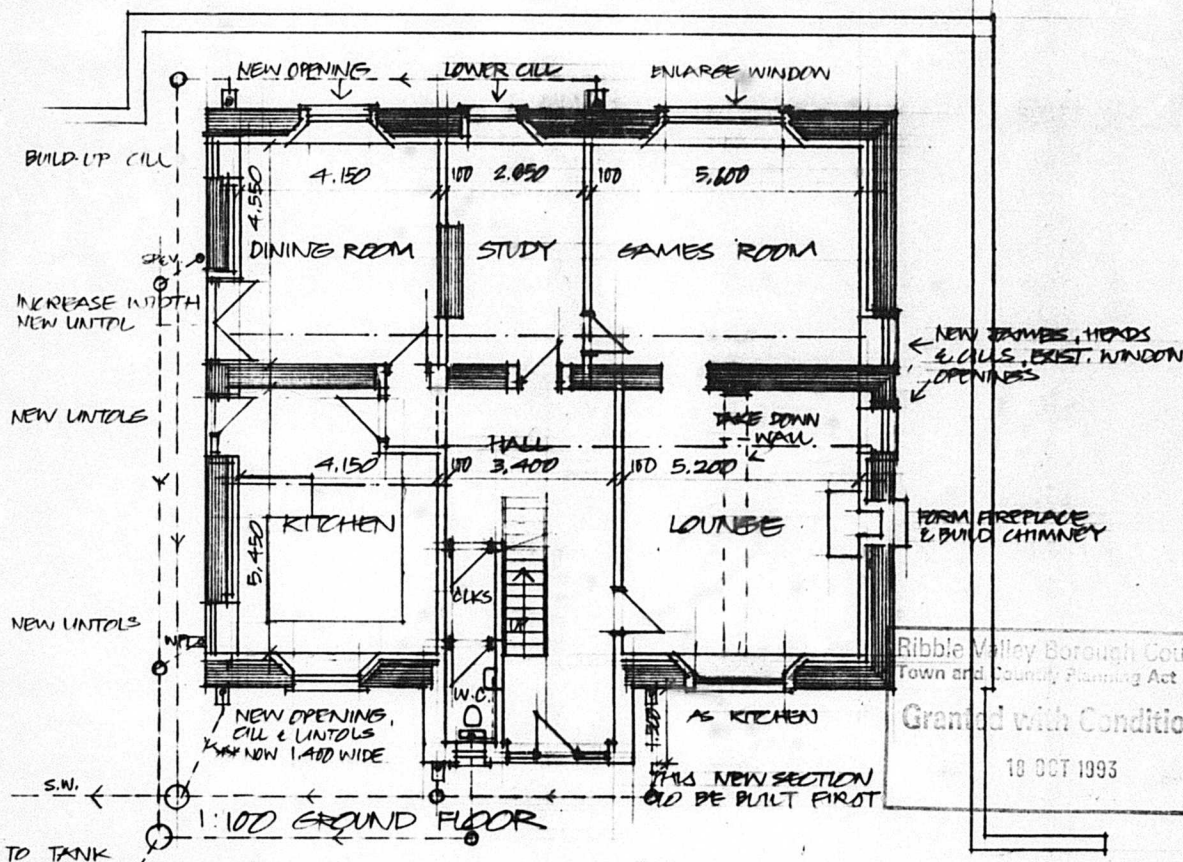

Ribble Valley Borough Council
Town and Country Planning Act 1990
Granted with Conditions
19 OCT 1993

HILLTOP BARN. KNOWLS GREEN.

SCHEME 3

JULY 1993
DRAWS. 9307 / 11 B

* REV. A. SEPT. 13. BUILDING RES. INFORMATION
** REV. B. OCT 13. WINDOW REVISIONS