


Wagon to wait in lay by on A58 if required.

Proposed location for temporary site access. Vehicle access to the site to be: left in, left out.

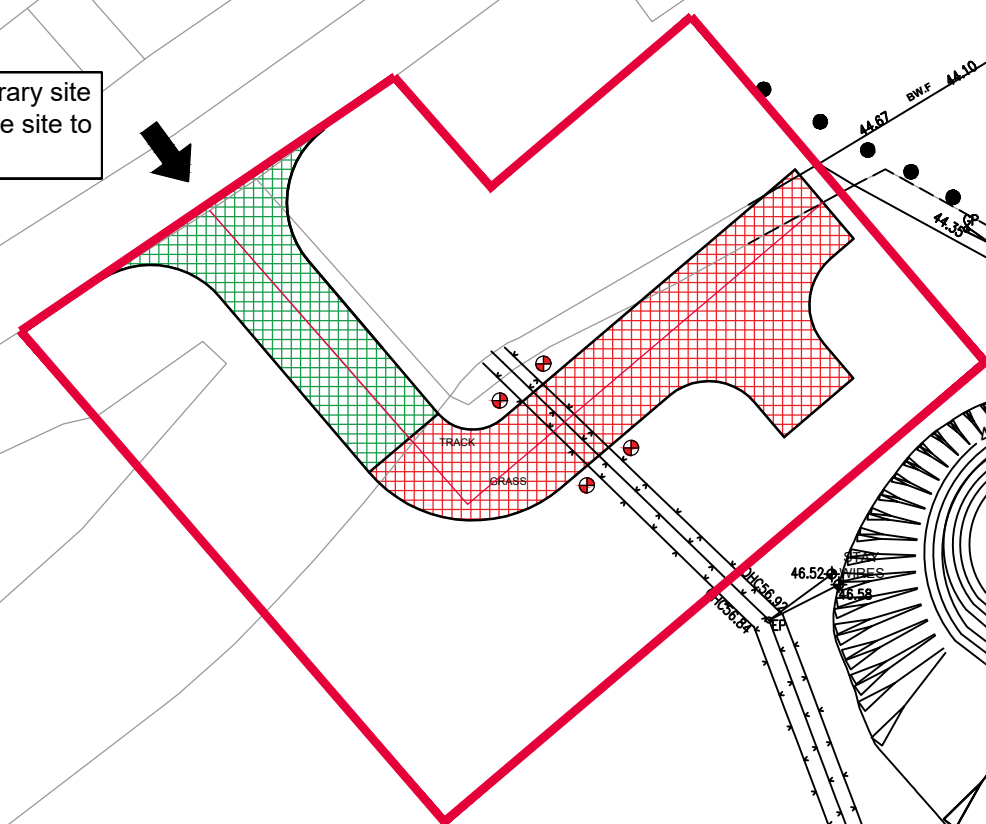

SURVEYED OVERHEAD CABLES WHERE VISIBLE OUTSIDE SURVEY AREA

FENCE CONTINUES OUTSIDE SURVEY AREA

Legend

- 6m Concrete Hall Road
- 6m Crushed Hard Core Haul Road On Terram
- Overhead Cables
- Crossing Points For Overhead Cables
- Hall Road Red Edge

Revision	Date	Amendment	By	Check

Development	BILLINGTON		
Location	NEDDY LANE		
Marketing Name	CALDER GRANGE		
Drawing Title	Hall Road Layout		
Drawing Number	4441 / Eng / 440-1	Revision	-
Drawn By	CLB	Scale @ A1	1:500
Checked by	-	First Issue	09.02.23



Redrow Homes Lancashire
Redrow House, 14 Eaton Avenue, Backshaw Village, Chorley, PR7 7NA
Tel: 01772 643700 Fax: 01772 643701 Web: www.redrow.co.uk

Legal Disclaimer TBC
This layout has been designed after due consideration of our Context & Constraints Plan