


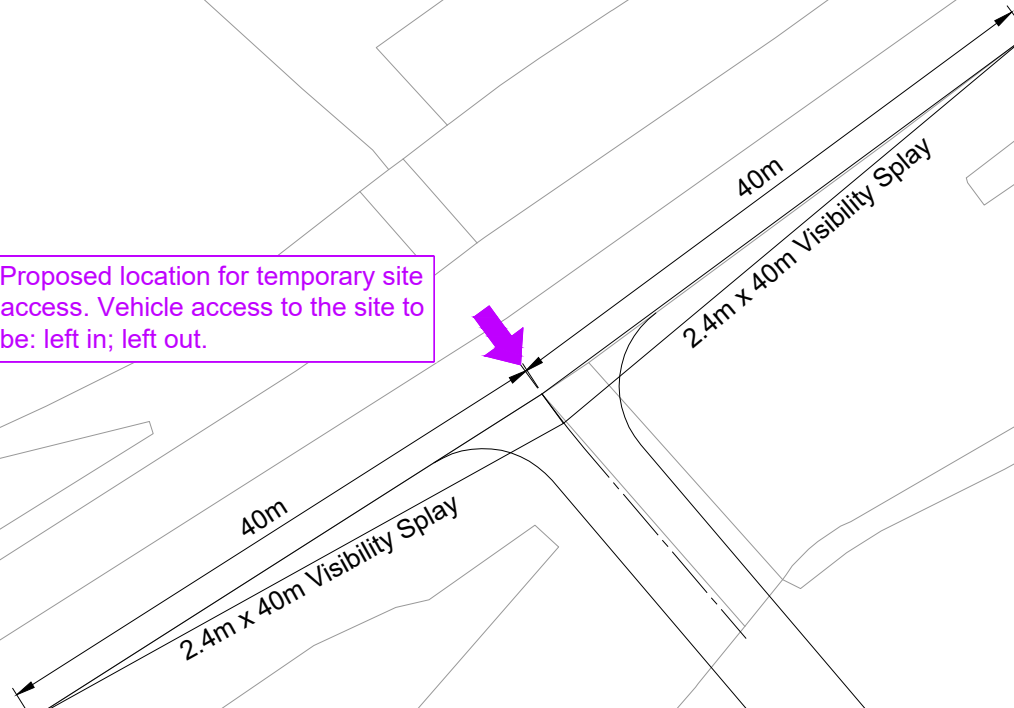

Proposed location for temporary site access. Vehicle access to the site to be: left in; left out.



Notes:

1. For details of traffic management refer to Premier Traffic Management LTD drawing P6280 - Works Access.
2. Visibility splay based upon a 30mph speed limit being in place for the temporary access.

Revision	Date	Amendment	By	Check
-	-	-	-	-

Development	Dale View, Billington		
Location	Billington		
Marketing Name	Calder Grange		
Drawing Title	A59 Visibility Splays		
Drawing Number	4441 / Eng / A59-1	Revision	-
Drawn By	JGM	Scale @ A3	1:500
Checked by	CL	First Issue	30.01.2023



Redrow Homes Lancashire

Redrow House, 14 Eaton Avenue, Buckshaw Village, Chorley, PR7 7NA
Tel: 01772 643700 Fax: 01772 643701 Web: www.redrow.co.uk

Legal Disclaimer TBC

This layout has been designed after due consideration of our Context & Constraints Plan