

13 December 2022

DRAWING No. P6280

Drawn By:	Revision No:	Comments
Shauna Openshaw		
Checked By:		
R Lee		
Approved By:		
R Lee		

Project: Works Access

CLIENT: WPI

Address: A59
Bilington

SCALE: 1:500 @ A3

Key:

- Works Area
- Pedestrian barrier
- Traffic Cones
- Traffic light head
- Sign
- Pedestrian route

This Drawing is the property of Premier Traffic Management Ltd.
It MUST NOT be used or copied by a third party
Without written permission.


TMCA
TRAFFIC MANAGEMENT CONTRACTORS ASSOCIATION

NHSS
NATIONAL HEALTH SERVICE


31
STREETWORKS

Chapter 8 Details

DETAIL A Ⓐ Prescribed sign to Diagram 810

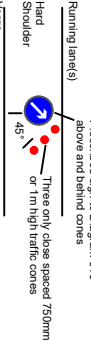

DETAIL B Ⓑ

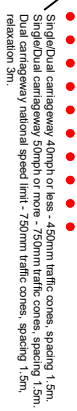

Notes:

1) During darkness, warning lights to BS EN 12352:2006 should be provided in accordance with Table A1.3 (Appendix 1).

2) 45° tapers have 1.5m spacing, no relaxations.

3) On motorways and NSL AP duals with hard shoulders, 1m cones will be required for both standard and relaxation works to each taper and the facing wall of lane changes.

DETAIL C1 Ⓒ




Notes:

1) During darkness, warning lights to BS EN 12352:2006 should be provided in accordance with Table A1.3 (Appendix 1).

2) For relaxation to Detail C1 see Table A1.3 (Appendix 1).


DETAIL C2 Ⓒ

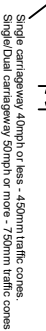

Notes:

1) During darkness, warning lights to BS EN 12352:2006 should be provided in accordance with Table A1.3 (Appendix 1).

DETAIL D Ⓓ

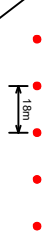

Notes:

1) During darkness, warning lights to BS EN 12352:2006 should be provided in accordance with Table A1.3 (Appendix 1).

2) Detail D applies only to relaxation cases.

