

Materials:

Roof - natural blue slate (red clay tiles to bays)


Walls - red facing brickwork

Windows - dark grey coloured u.p.v.c.

Doors - dark grey coloured u.p.v.c.

PD Construction Consultants
7 Beech Street, Clitheroe, Lancs
BB7 2LL
tel: 07976 771297
email: pdcc@hotmail.co.uk

metres

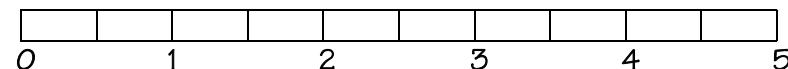

PLANNING ISSUE

Client:	Mr A Hussain
Project:	Proposed Extensions 4 Branch Road Mellor Brook
Dwg title:	Existing Side Elevation (S)
Scale @ A3:	1:50
Date:	17.02.23
Drawn by:	PD
Drawn no.	1430 - 06
Rev.	-