

Materials:

Roof - natural blue slate (red clay tiles to bays)


Walls - red facing brickwork

Windows - dark grey coloured u.p.v.c.

Doors - dark grey coloured u.p.v.c.

**PD Construction Consultants**  
7 Beech Street, Clitheroe, Lancs  
BB7 2LL  
tel: 07976 771297  
email: pdcc@hotmail.co.uk

metres

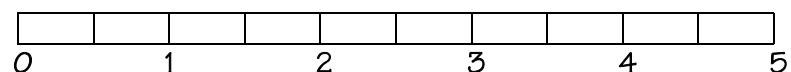

PLANNING ISSUE

Client:	Mr A Hussain		
Project:	Proposed Extensions 4 Branch Road Mellor Brook		
Dwg title:	Proposed Side Elevation (S)		
Scale @ A3:	1:50	Date:	21.02.23
Drawn by:	PD	Rev.:	-
Drawing no.	1430 - 12	Rev.:	-