


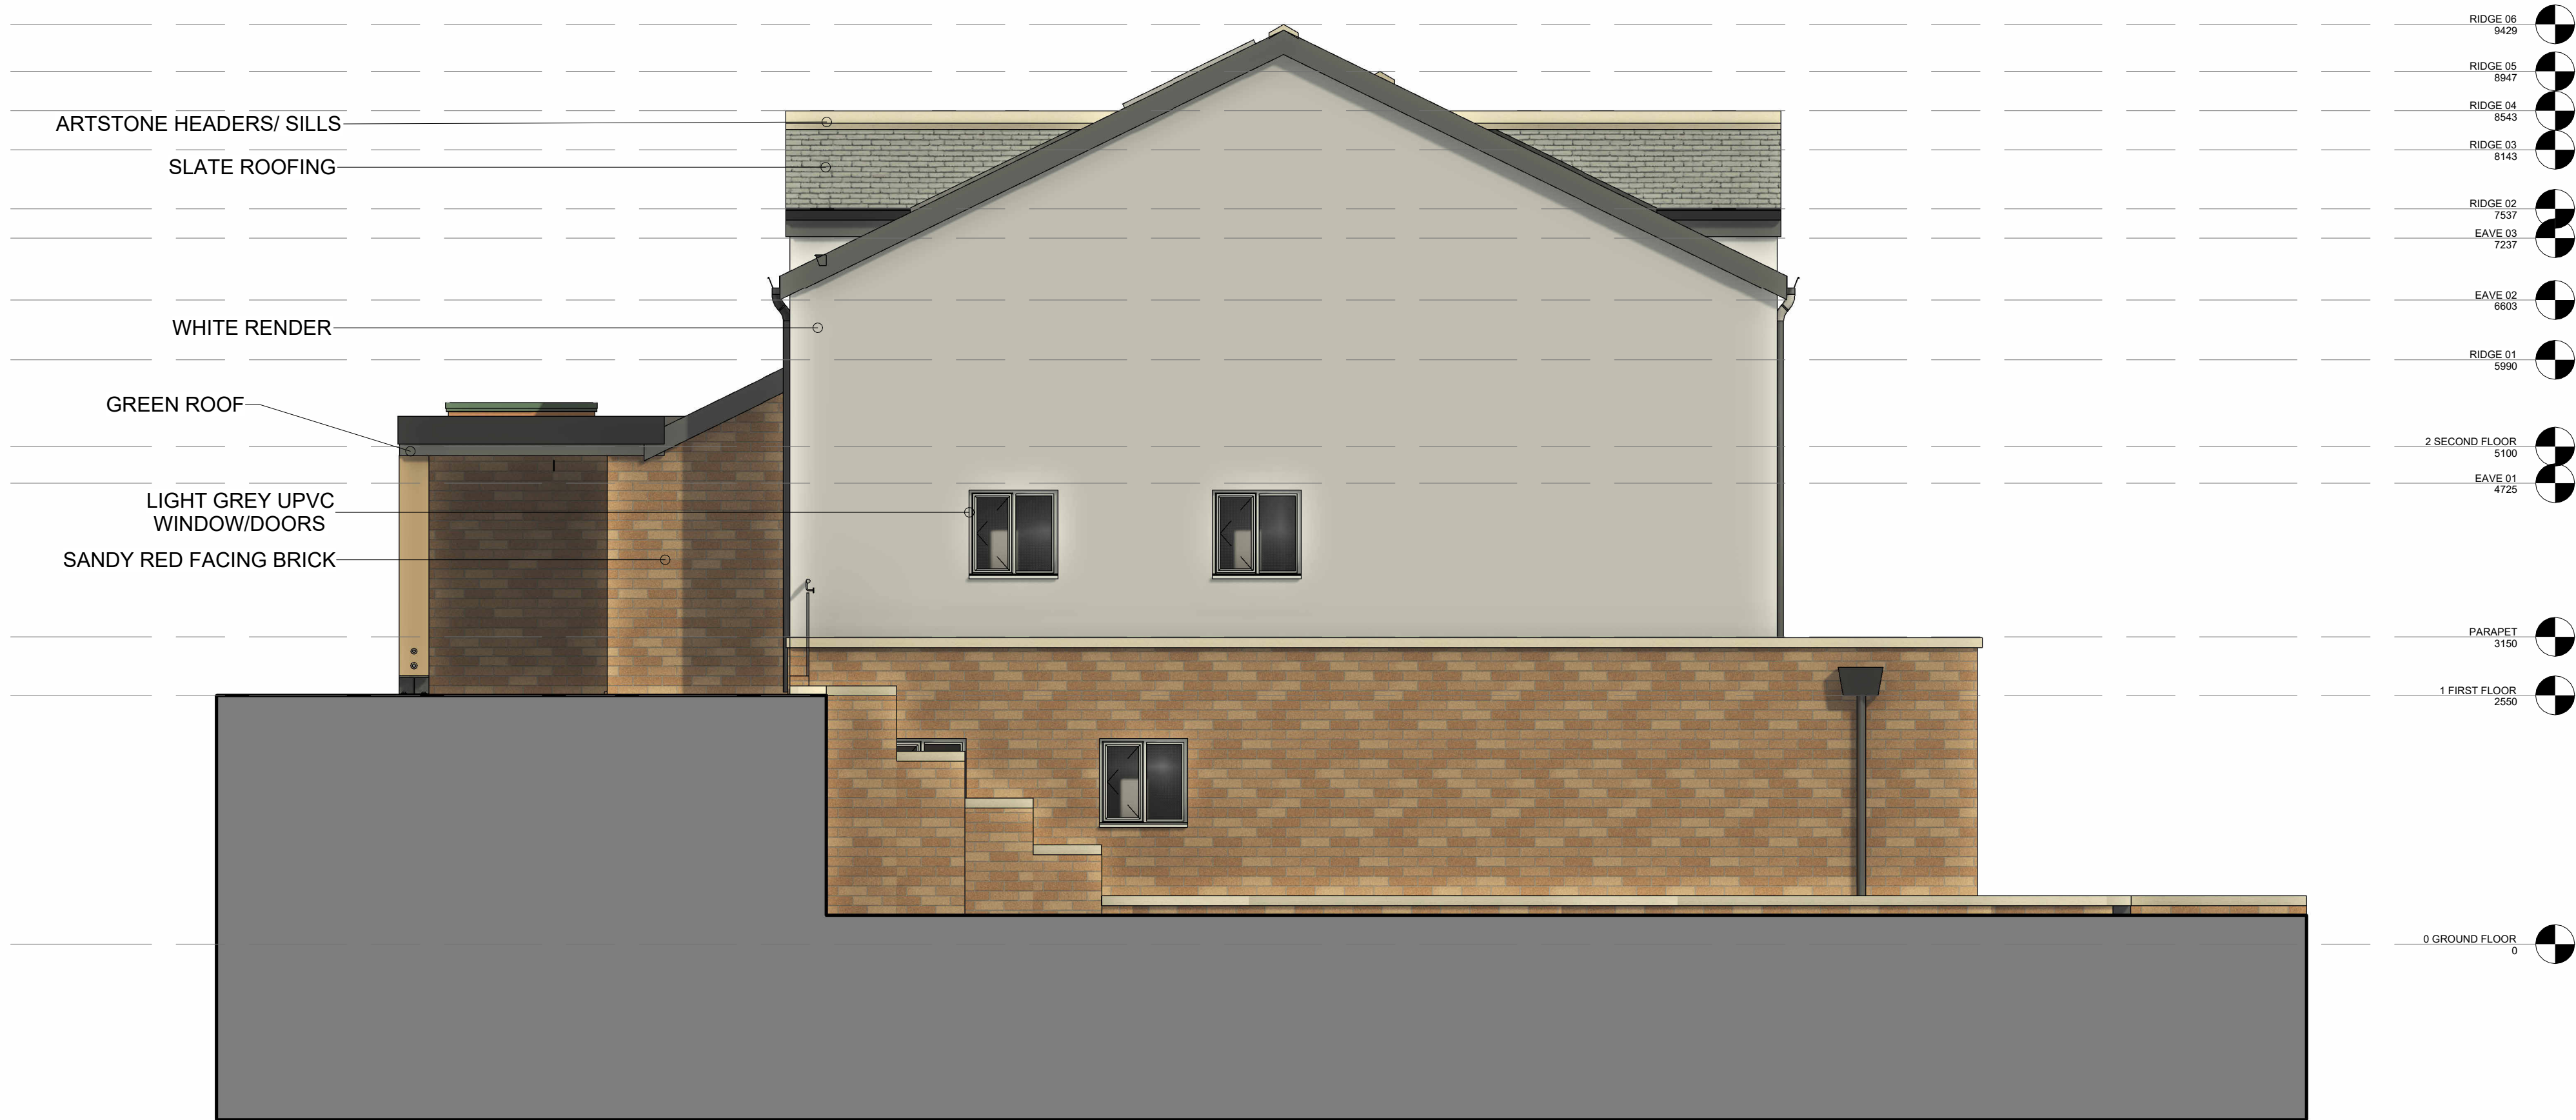

PROPOSED SIDE ELEVATION 1

1:50



PROPOSED SIDE ELEVATION 2

1:50

Peter Hitchen
Architects

Marathon House
The Sidings Business Park
Whalley, BB7 9SE

01254 823 885

www.peterhitchenarchitects.co.uk

NOTES:
FOR PLANNING PURPOSES ONLY

No.	Description	Date
Rev A	Ridge and eave heights added at planners request	17.03.23
Rev F	Garage Elevation , size and roof construction altered at planners request	26.07.23

CLIENT:
TERESA ROBERTS

PROJECT:
1 RIBBLESDALE AVENUE

SHEET:
PROPOSED SIDE ELEVATIONS

Project number	PHA/788
Date	31.07.2023
Drawn by	LW
Checked by	PH

A301 - REV F

Scale	1 : 50
Sheet size	A1