
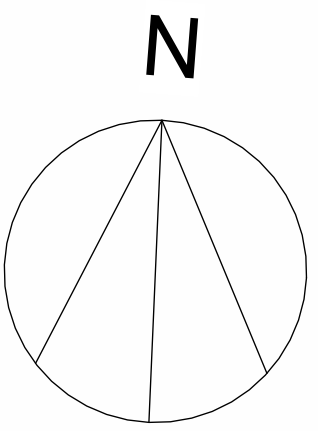


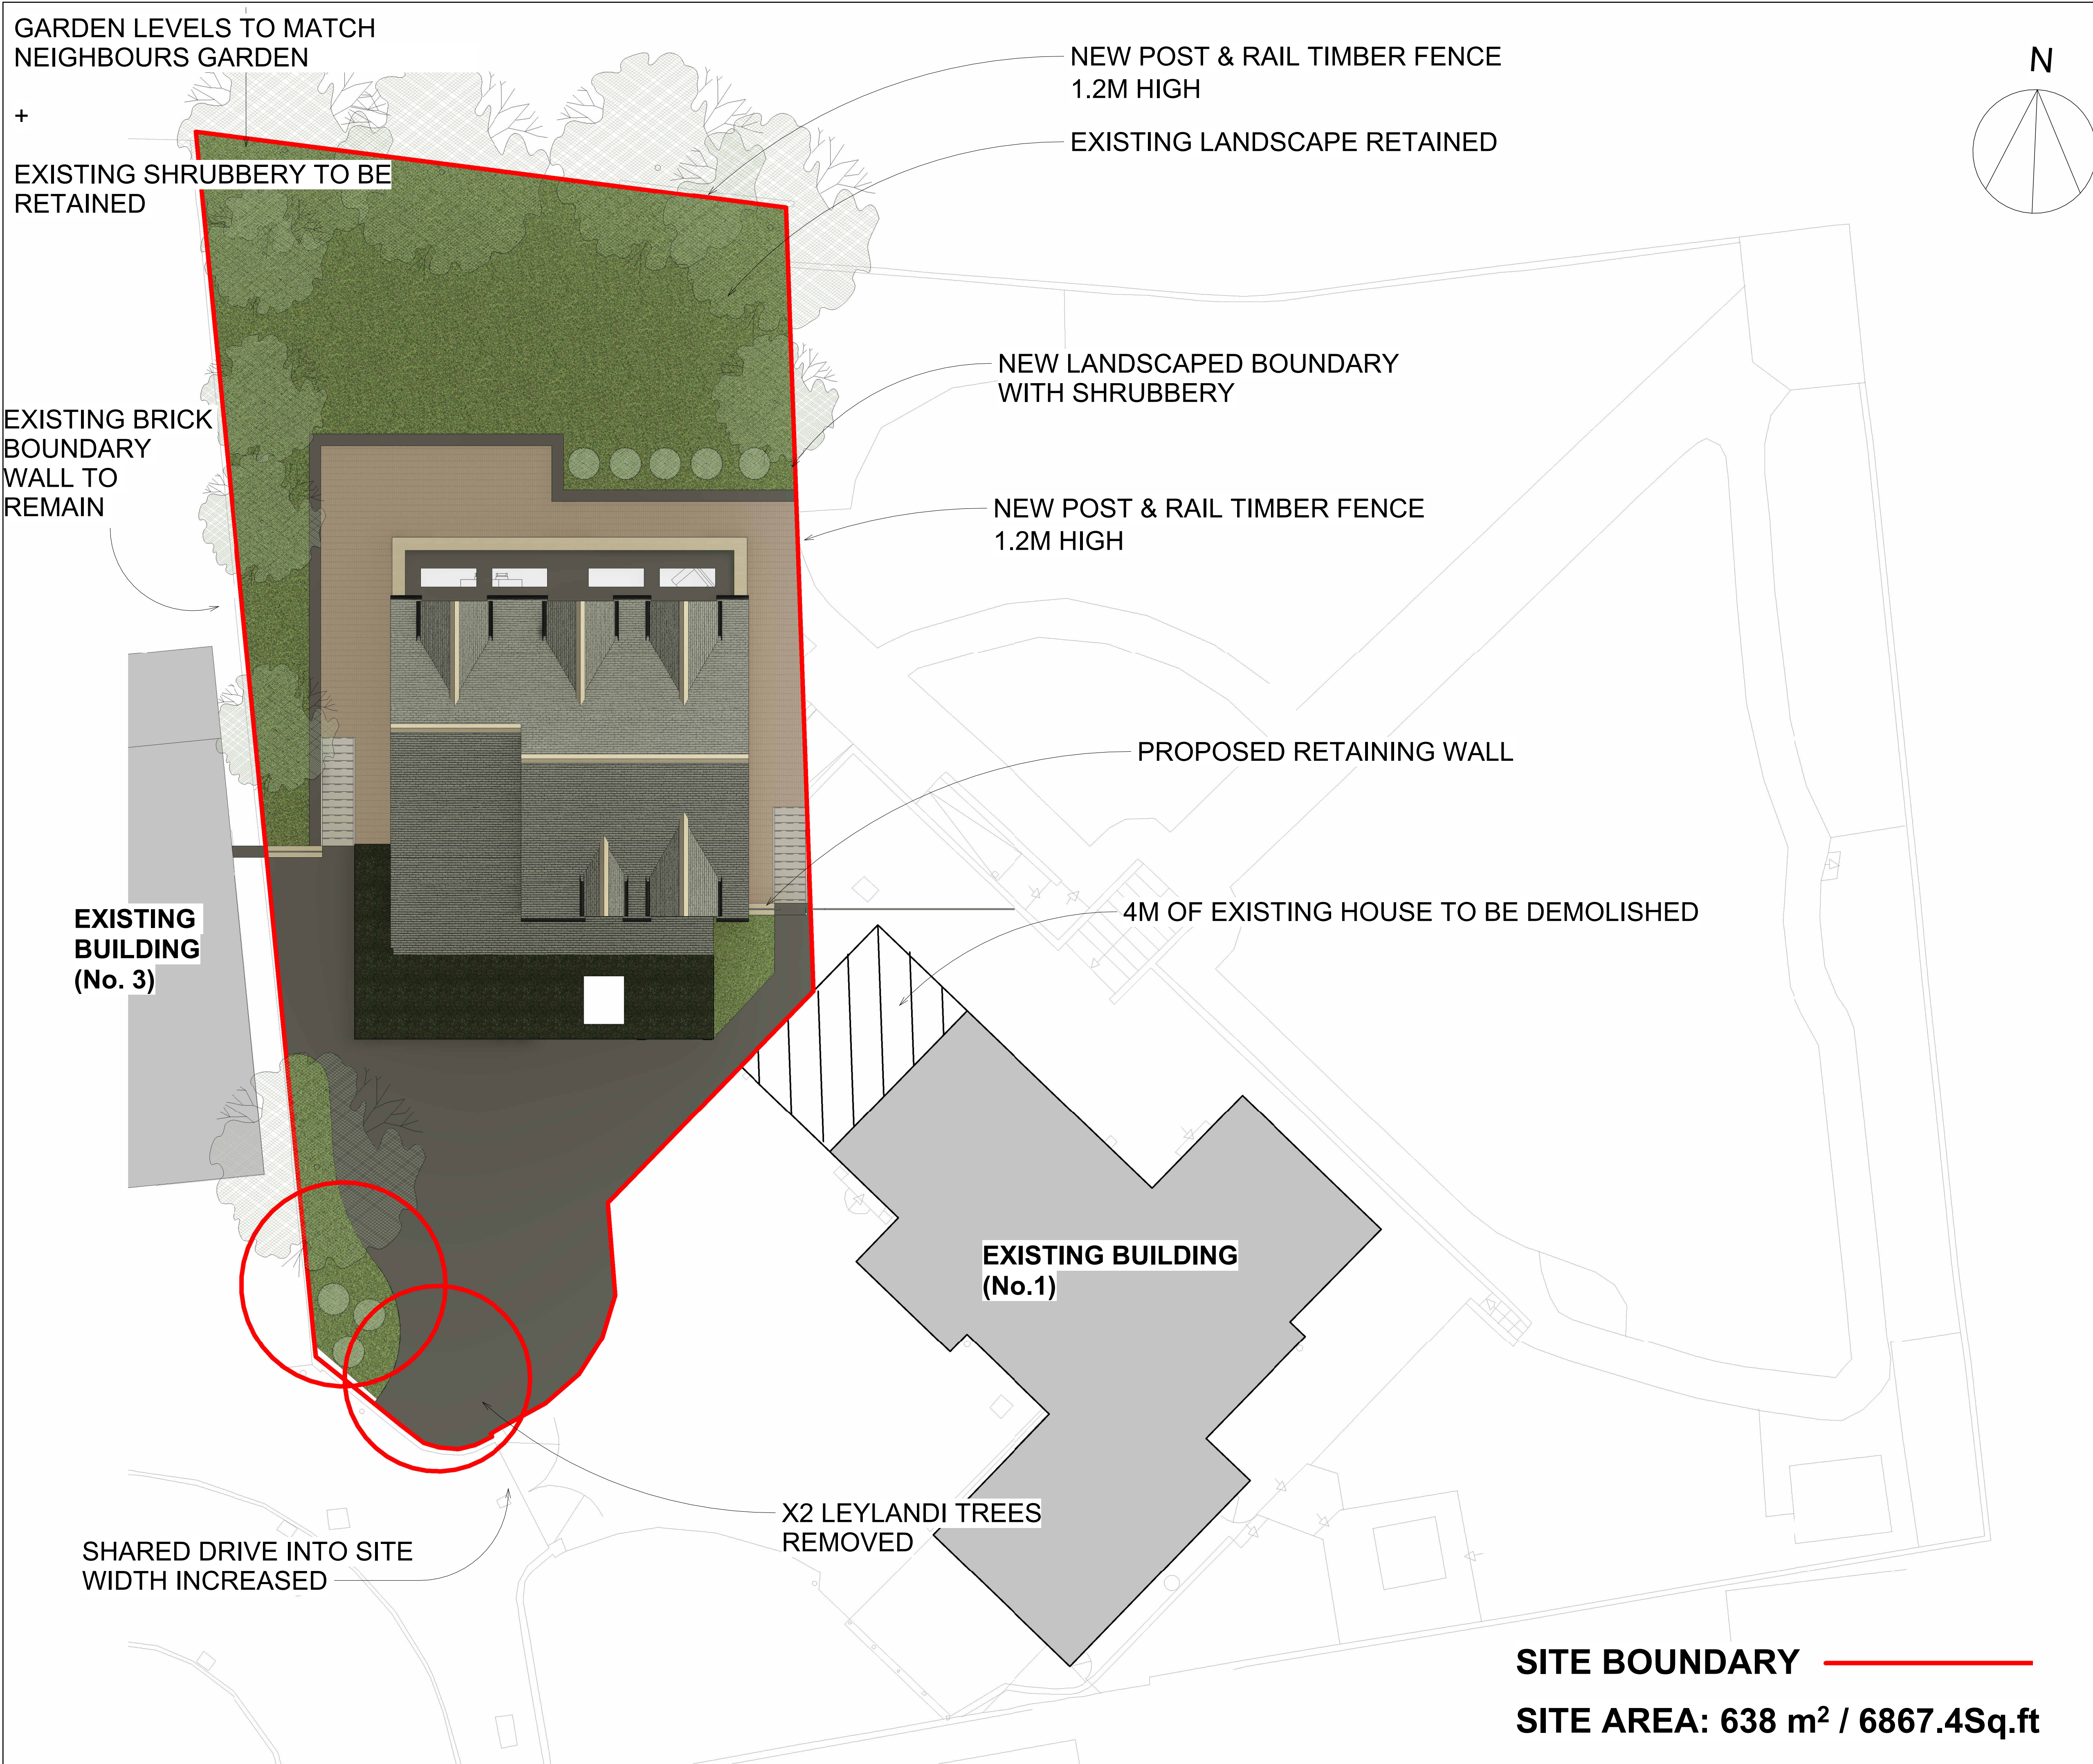

Peter Hitchen
Architects

Marathon House
The Sidings Business Park
Whalley, BB7 9SE

01254 823 885

www.peterhitchenarchitects.co.uk

NOTES:
FOR PLANNING PURPOSES ONLY

No.	Description	Date
Rev F	Garage Elevation , size and roof construction	
	altered at planners request	26.07.23

CLIENT:
TERESA ROBERTS

PROJECT:
1 RIBBLESDALE AVENUE

SHEET:
PROPOSED SITE
PLAN

Project number	PHA/788
Date	31.07.2023
Drawn by	LW
Checked by	PH

A101

Scale	1 : 100
Sheet size	A1