
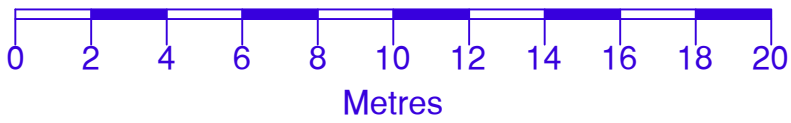


Notes

All Dimensions to be checked on site. Walls shown on plans are not to be assumed to be solid & should be checked for thickness, construction, load bearing capacity & stability.

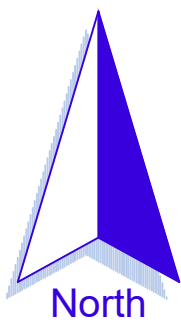

ABBREVIATIONS

- AB Air Brick
- BT BT Cover
- CH Cable Height
- CL Cover Level
- DK Drop Kerb
- EH Eaves Height
- FH Fire Hydrant
- FFL Finished Floor Level
- GU Gully
- LP Lamp Post
- MH Man Hole
- RH Ridge/Roof Height
- RWP Rain Water Pipe
- SVP Soil Vent Pipe
- TW Top of Wall
- WV Water Valve

NOTE

All levels and coordinates relate to OSGB36(15) using ONSD data.
Levels defining edge of carriageway are observed at channel (bottom of kerb).

TC01
E 289181.180
N 431130.100
H 140.485

TC02
E 289177.725
N 431132.510
H 140.570



Rev.0 Description. Issued



2 Berkshire Close | Wilpshire | Blackburn | Lancashire | BB1 9NG
tel 01254 614055 fax 01254 209754 e-mail sales@tricadsolutions.co.uk

Site Address

1, Ribblesdale Avenue
Wilpshire
Blackburn. BB1 9LY

Project Description

Site Survey

Drawing Title

Existing Site Layout

Scale	Date	Drawn By
1:200@A1	12/11/2020	MW

Drawing Number

TRI-3190-01