
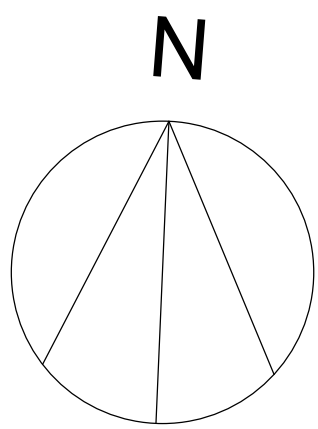


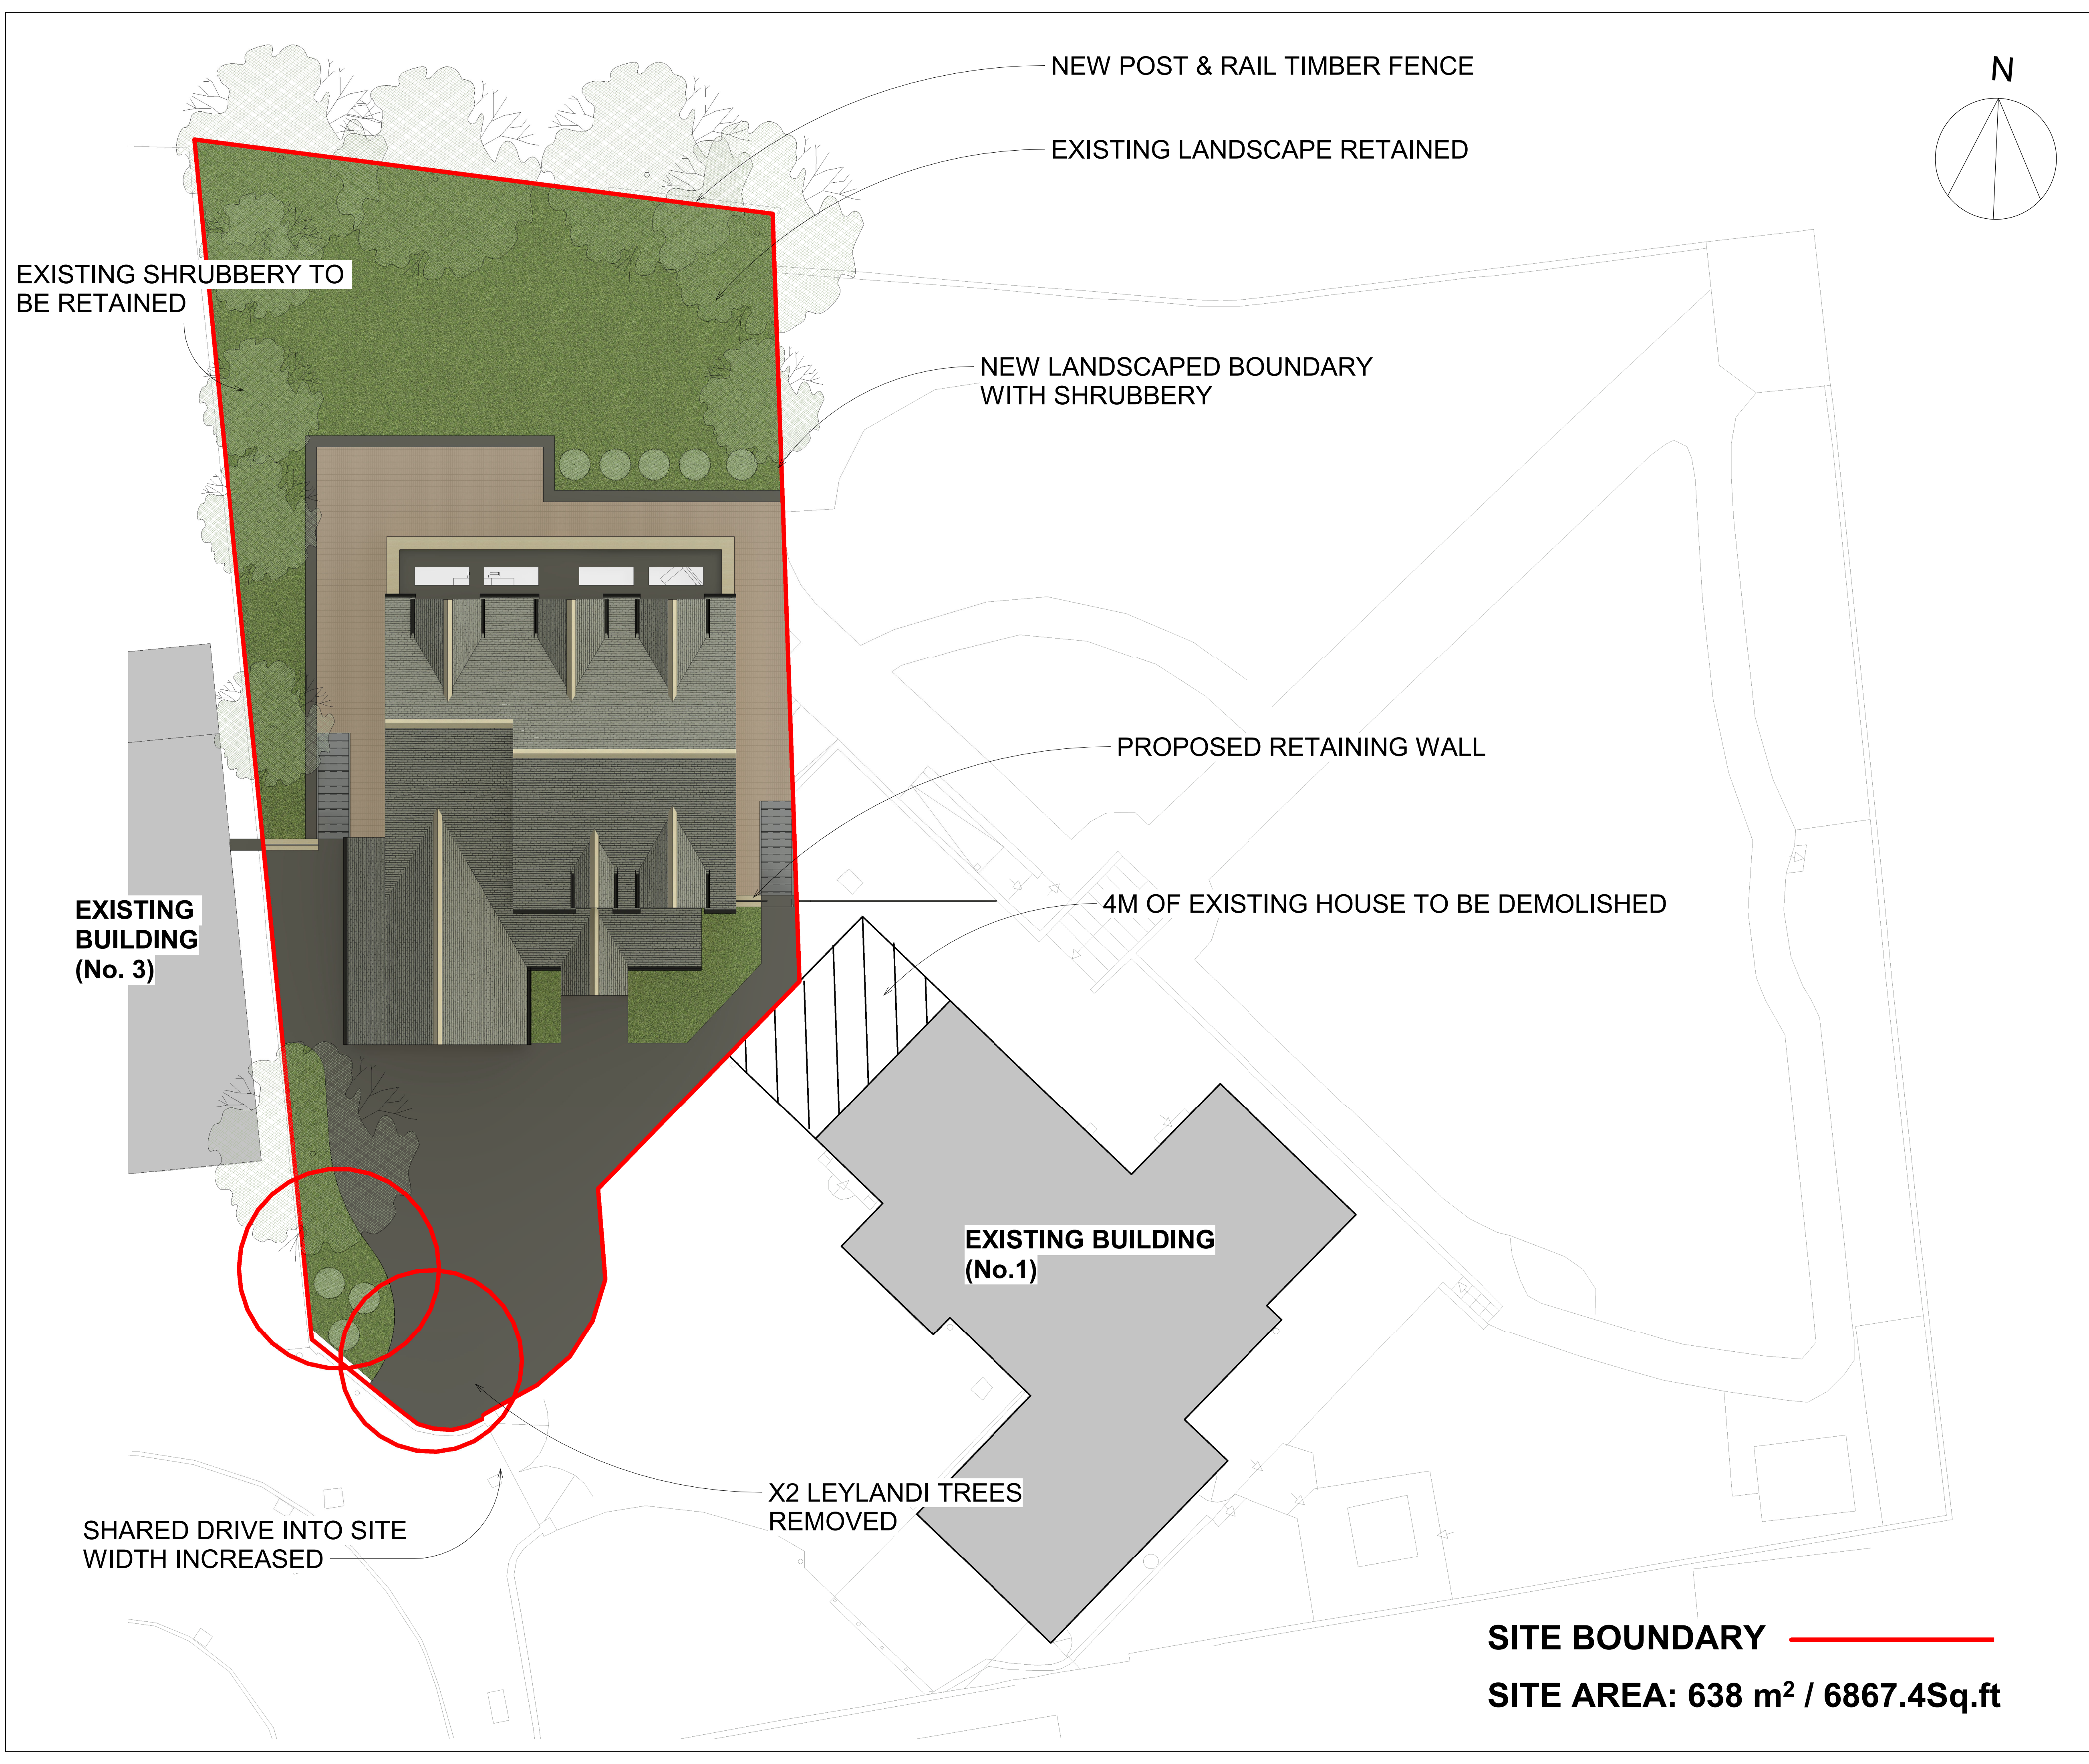

Peter Hitchen
Architects

Marathon House
The Sidings Business Park
Whalley, BB7 9SE

01254 823 885

www.peterhitchenarchitects.co.uk

NOTES:
FOR PLANNING PURPOSES ONLY

No.	Description	Date

CLIENT:
TERESA ROBERTS

PROJECT:
1 RIBBLESDALE AVENUE

SHEET:
**PROPOSED SITE
PLAN**

Project number -

Date 08.10.2022

Drawn by -

Checked by PH

A101

Scale 1 : 100

Sheet size A1