



Pedestrian Access Gate Front Elevation
(View 01) 1:50 Scale

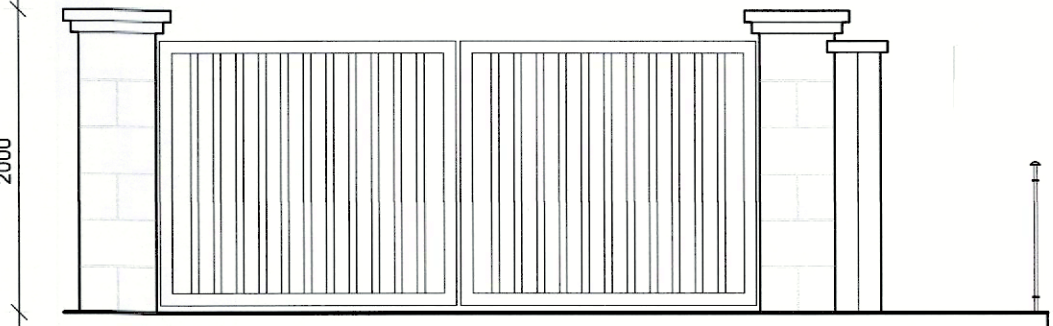

Vehicle Access Gate Front Elevation
(View 02) 1:50 Scale

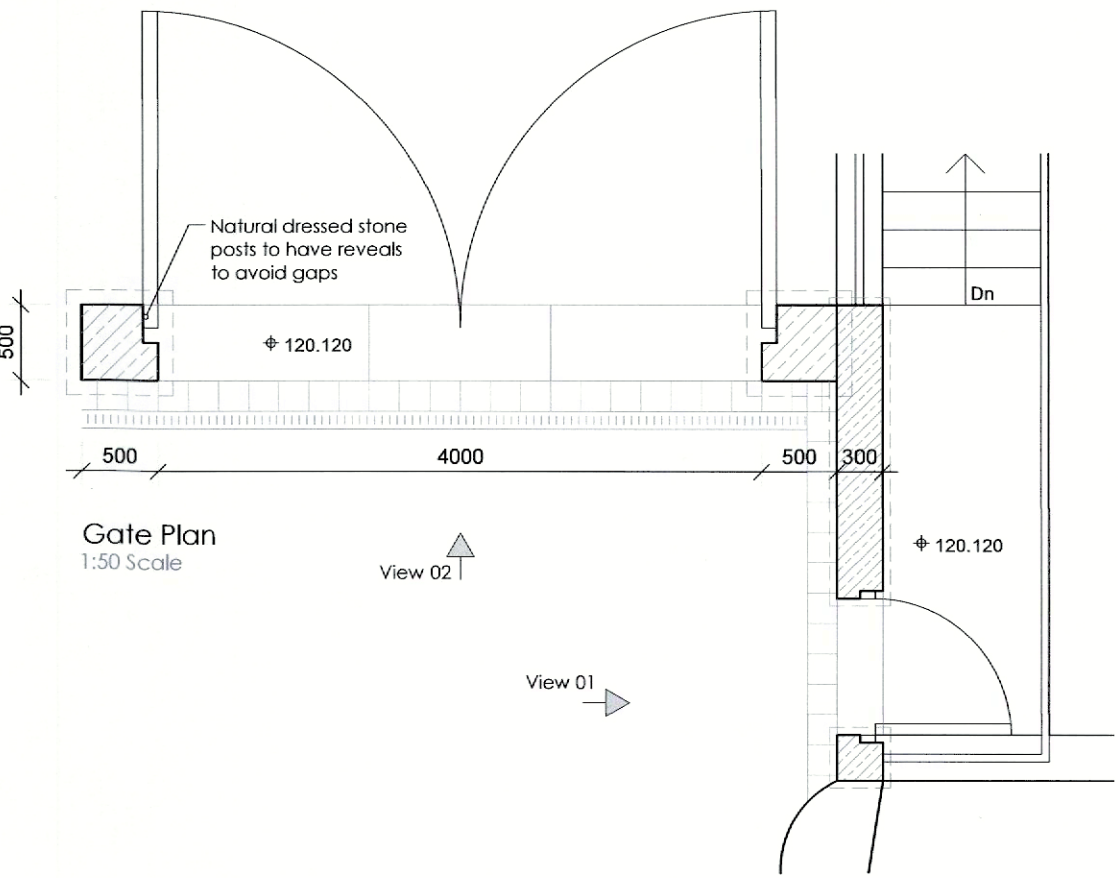

Gate Plan
1:50 Scale

PROPOSED SITE PLAN
1:100 Scale

- REVISIONS:**
- Rev A - Various design amendments in line with client review. - 09.09.15 - NE
 - Rev B - Various landscaping updates to plans and elevations. - 30.09.15 - NE
 - Rev C - Level amendments to rear terrace. Garage roof amended. - 09.10.15 - NE
 - Rev D - Set edging layout amended - 20.10.15 - NE
 - Rev E - New scheme revised for planning submission. - 07.04.16 - NE
 - Rev M - Scheme amended. - 07.03.23 - NE

Client
Mr and Mrs Crouch

Job Title
Proposed Alterations and Extension
Nabside Farm
Moor Lane
Whalley
Clitheroe
BB7 9JQ

Drawing Title
Proposed Site Plan
and Landscaping Design

| | | |
|--------------|------------|-------|
| Scale | Date | Drawn |
| Various @ A1 | March 2015 | NE |

spa
SUNDERLAND PEACOCK ARCHITECTS

SUNDERLAND PEACOCK & ASSOCIATES LTD.
HAZELHIRE, PIMICO ROAD, CLITHEROE
LANCASHIRE, BB7 2AG
T 01200 423178 F 01200 427328
E info@sunderlandpeacock.com
www.sunderlandpeacock.com

4490-02-02 Rev M