


2 no railway sleepers
with steel connectors
to provide secure perimeter
to contain rubber / bark
training surface

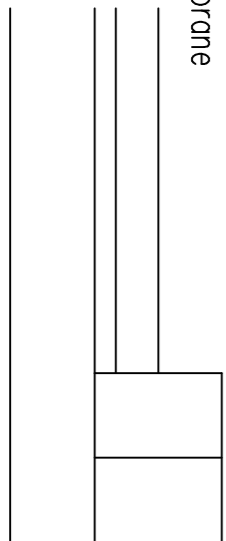

detail of manege
construction
not to scale

as proposed
proposed 60ft x 20ft manege +
4 loose box stables with tack and feed room +
alterations to existing field access at
land opposite
Kitchens
Cross Lane
Bashall Eaves

