

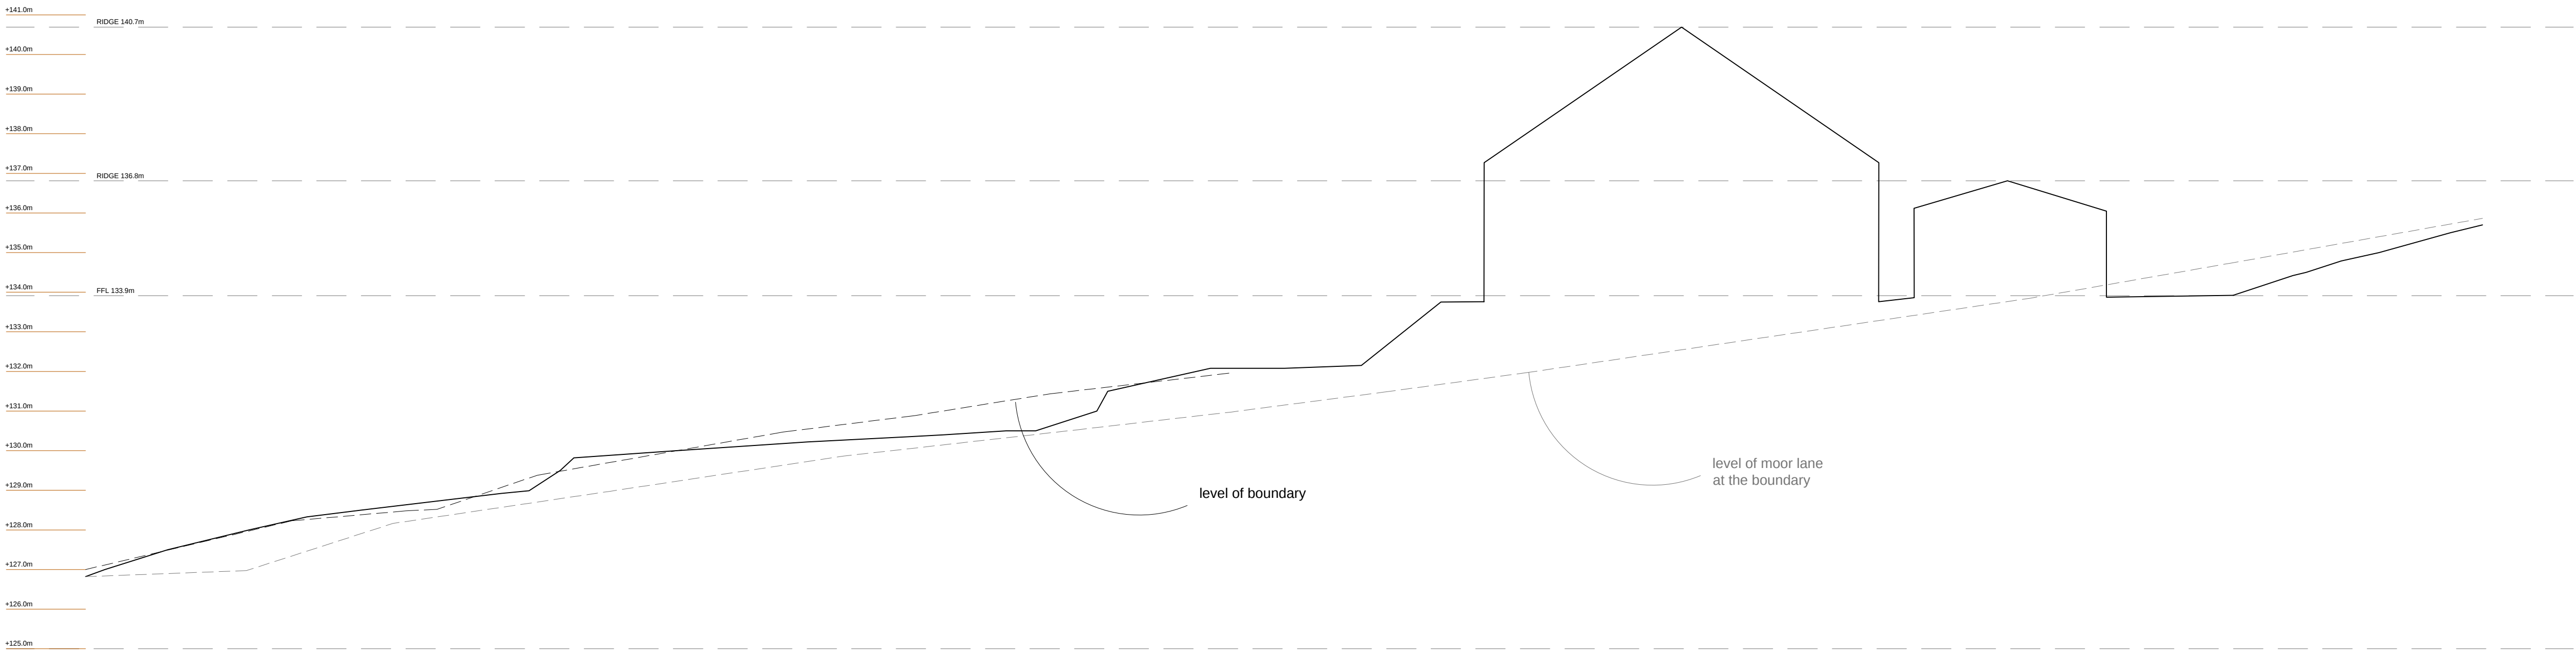


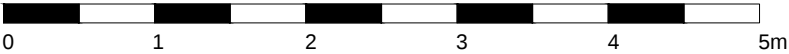

existing

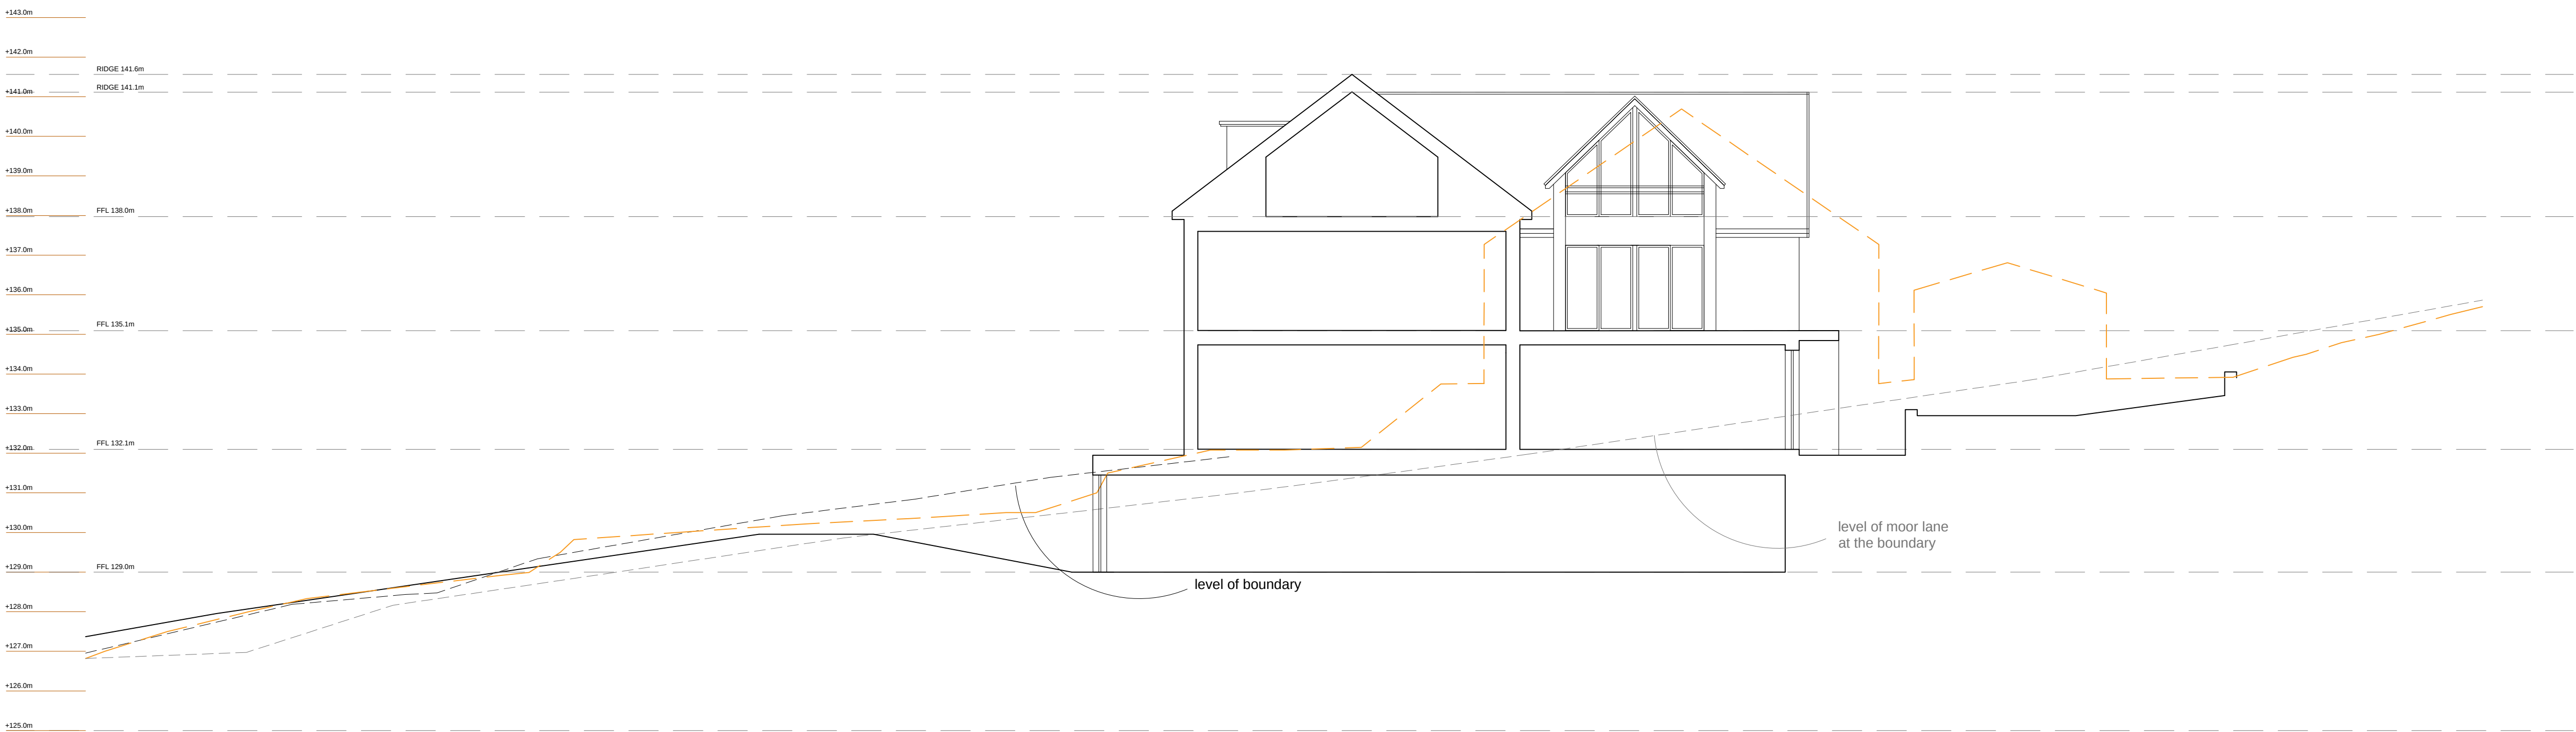

proposed