



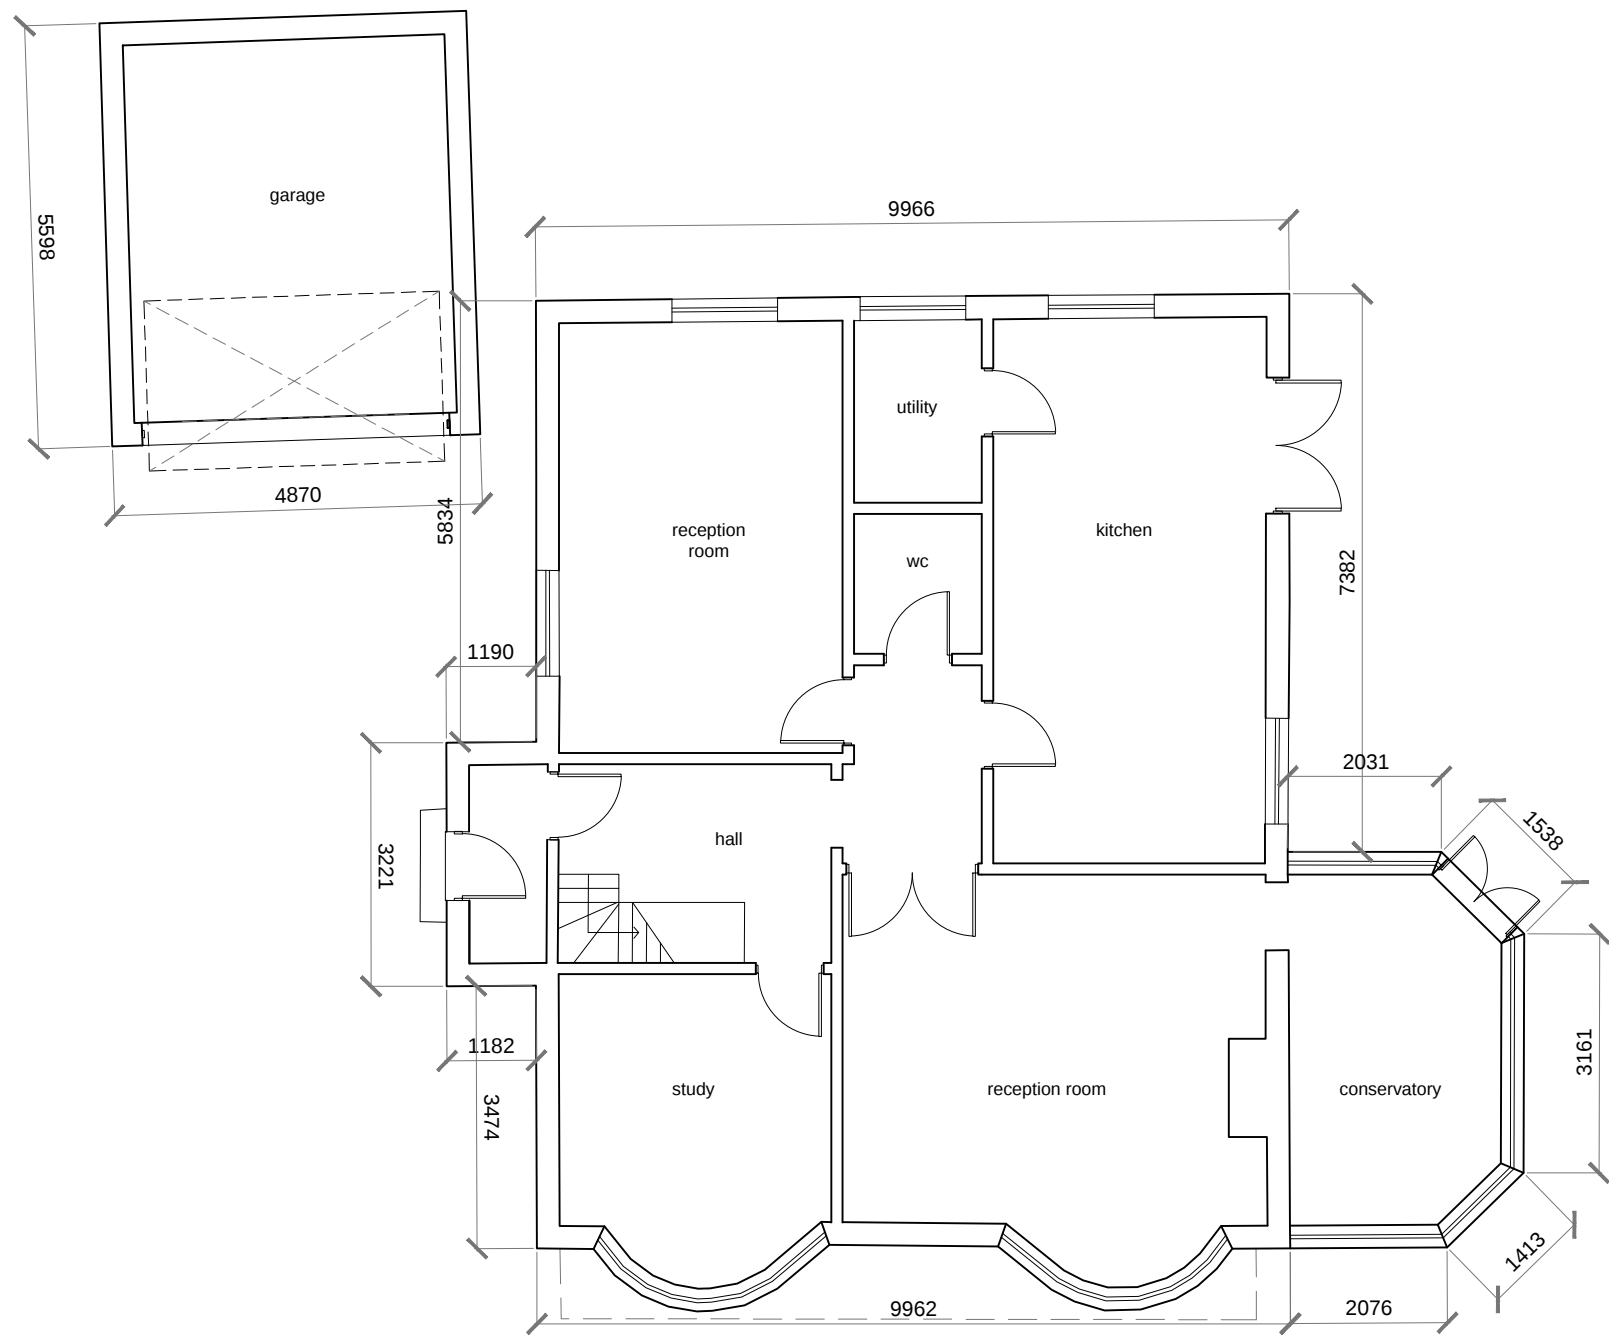

existing ground floor plan

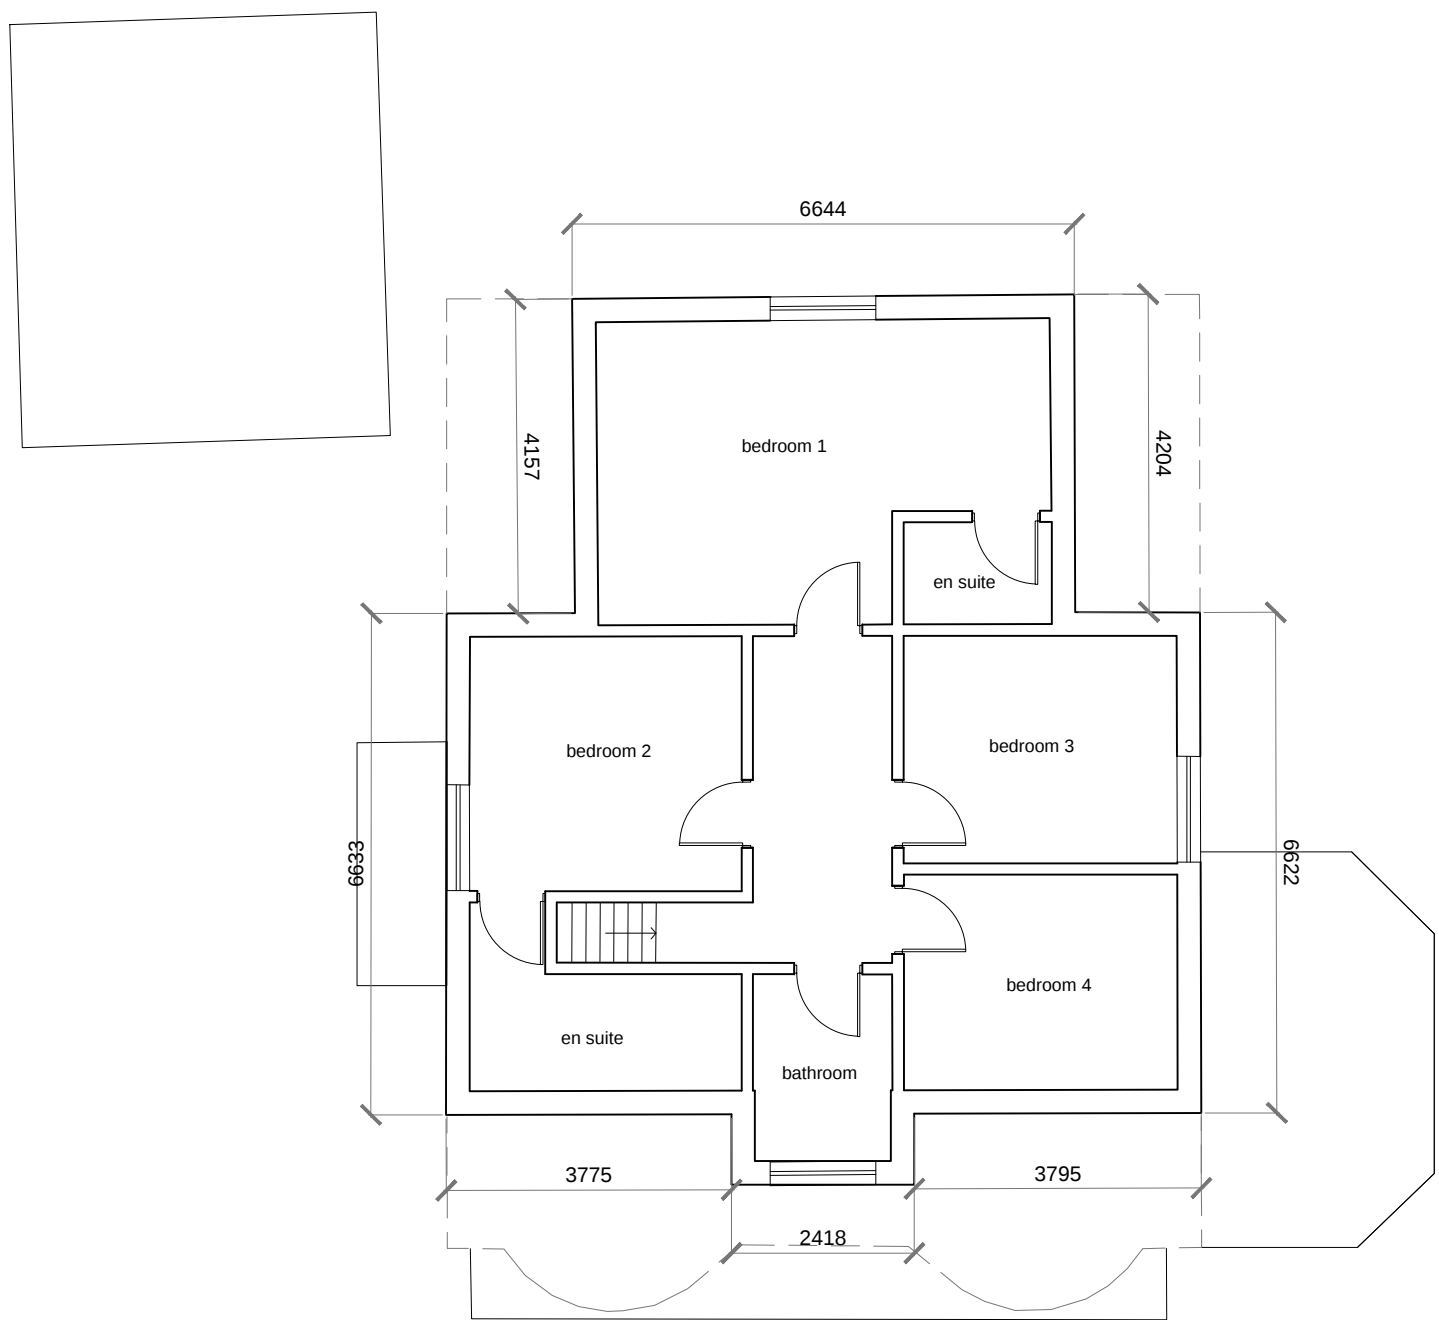

existing first floor plan

N.B. THESE PLANS HAVE BEEN DRAWN WITHOUT A FULL MEASURED SURVEY.