
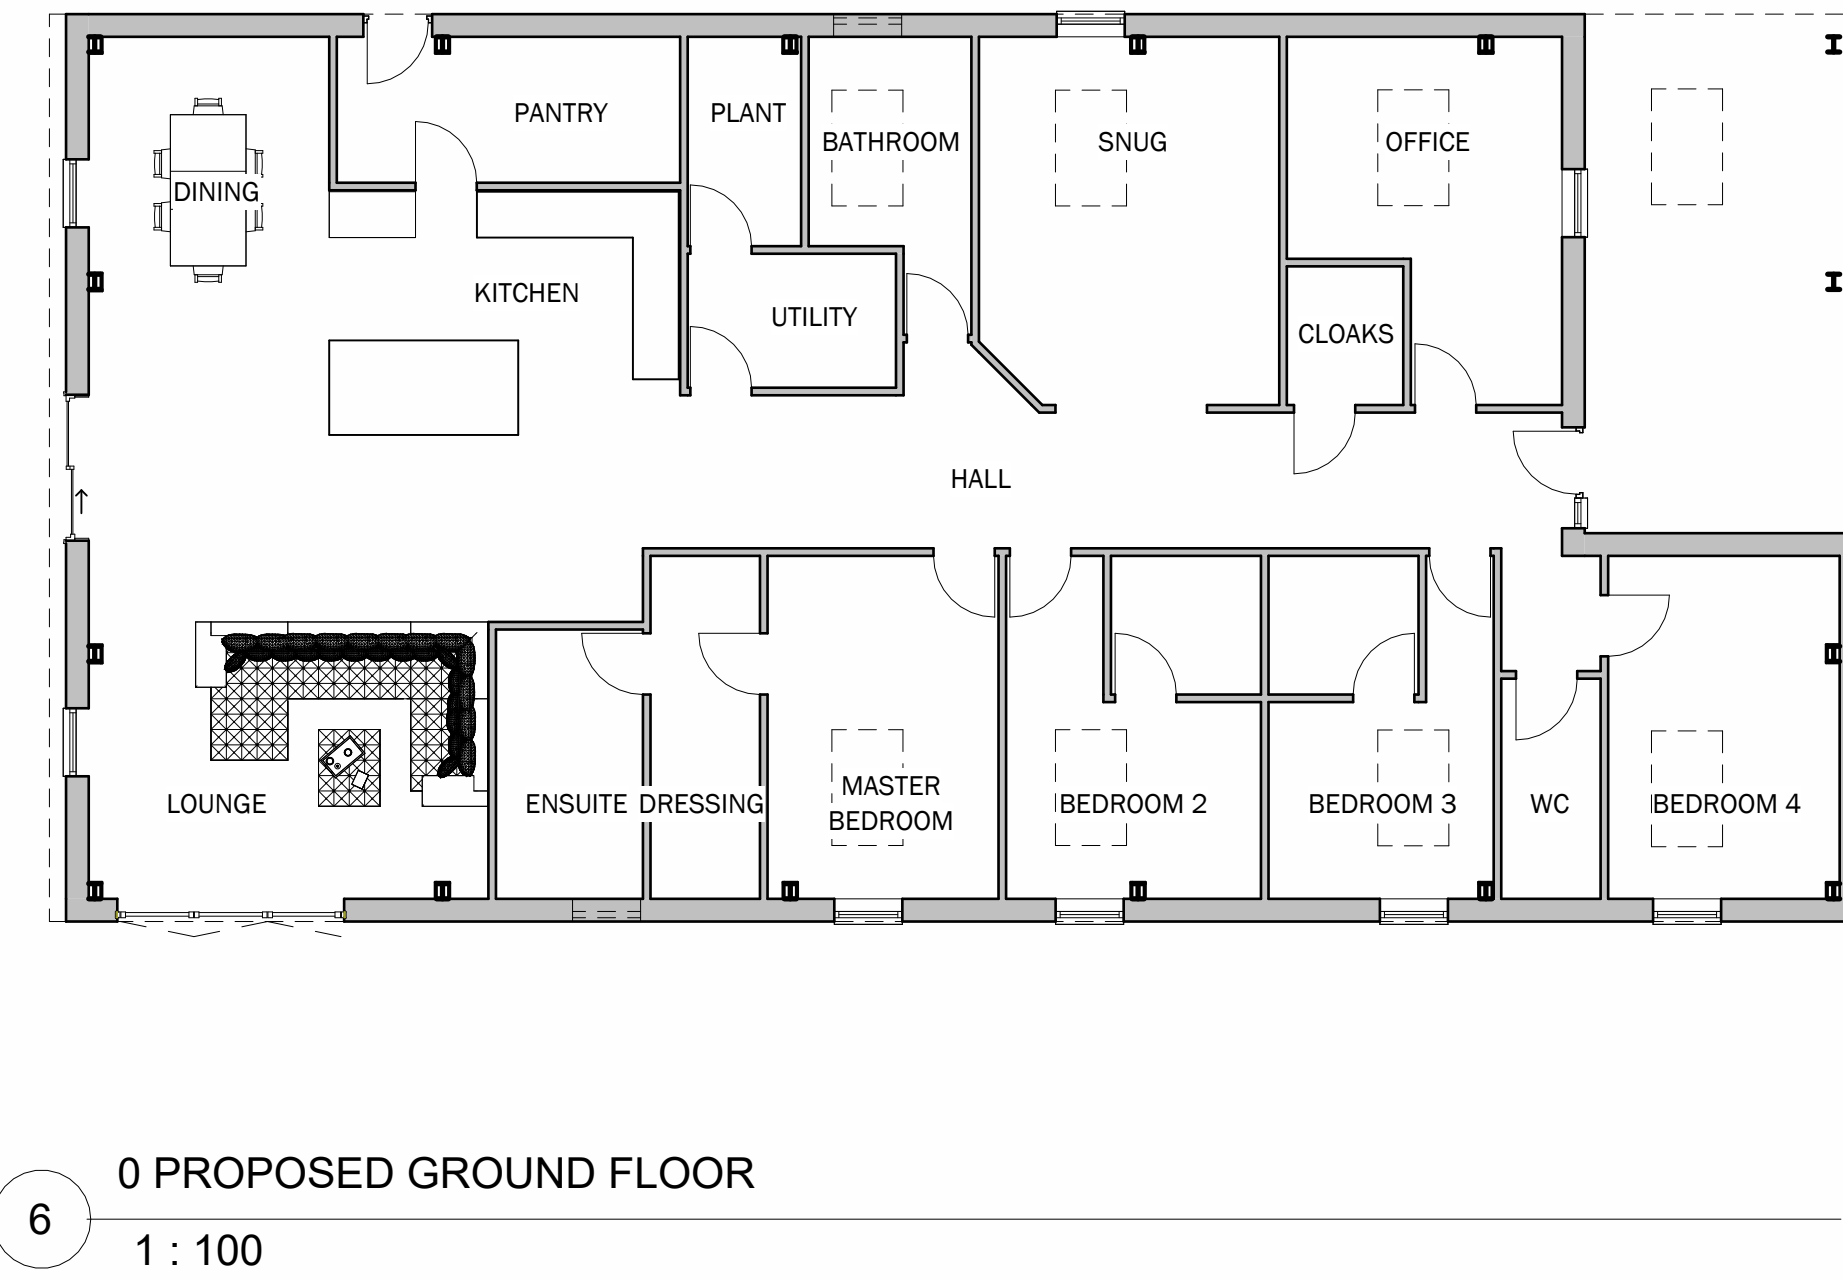


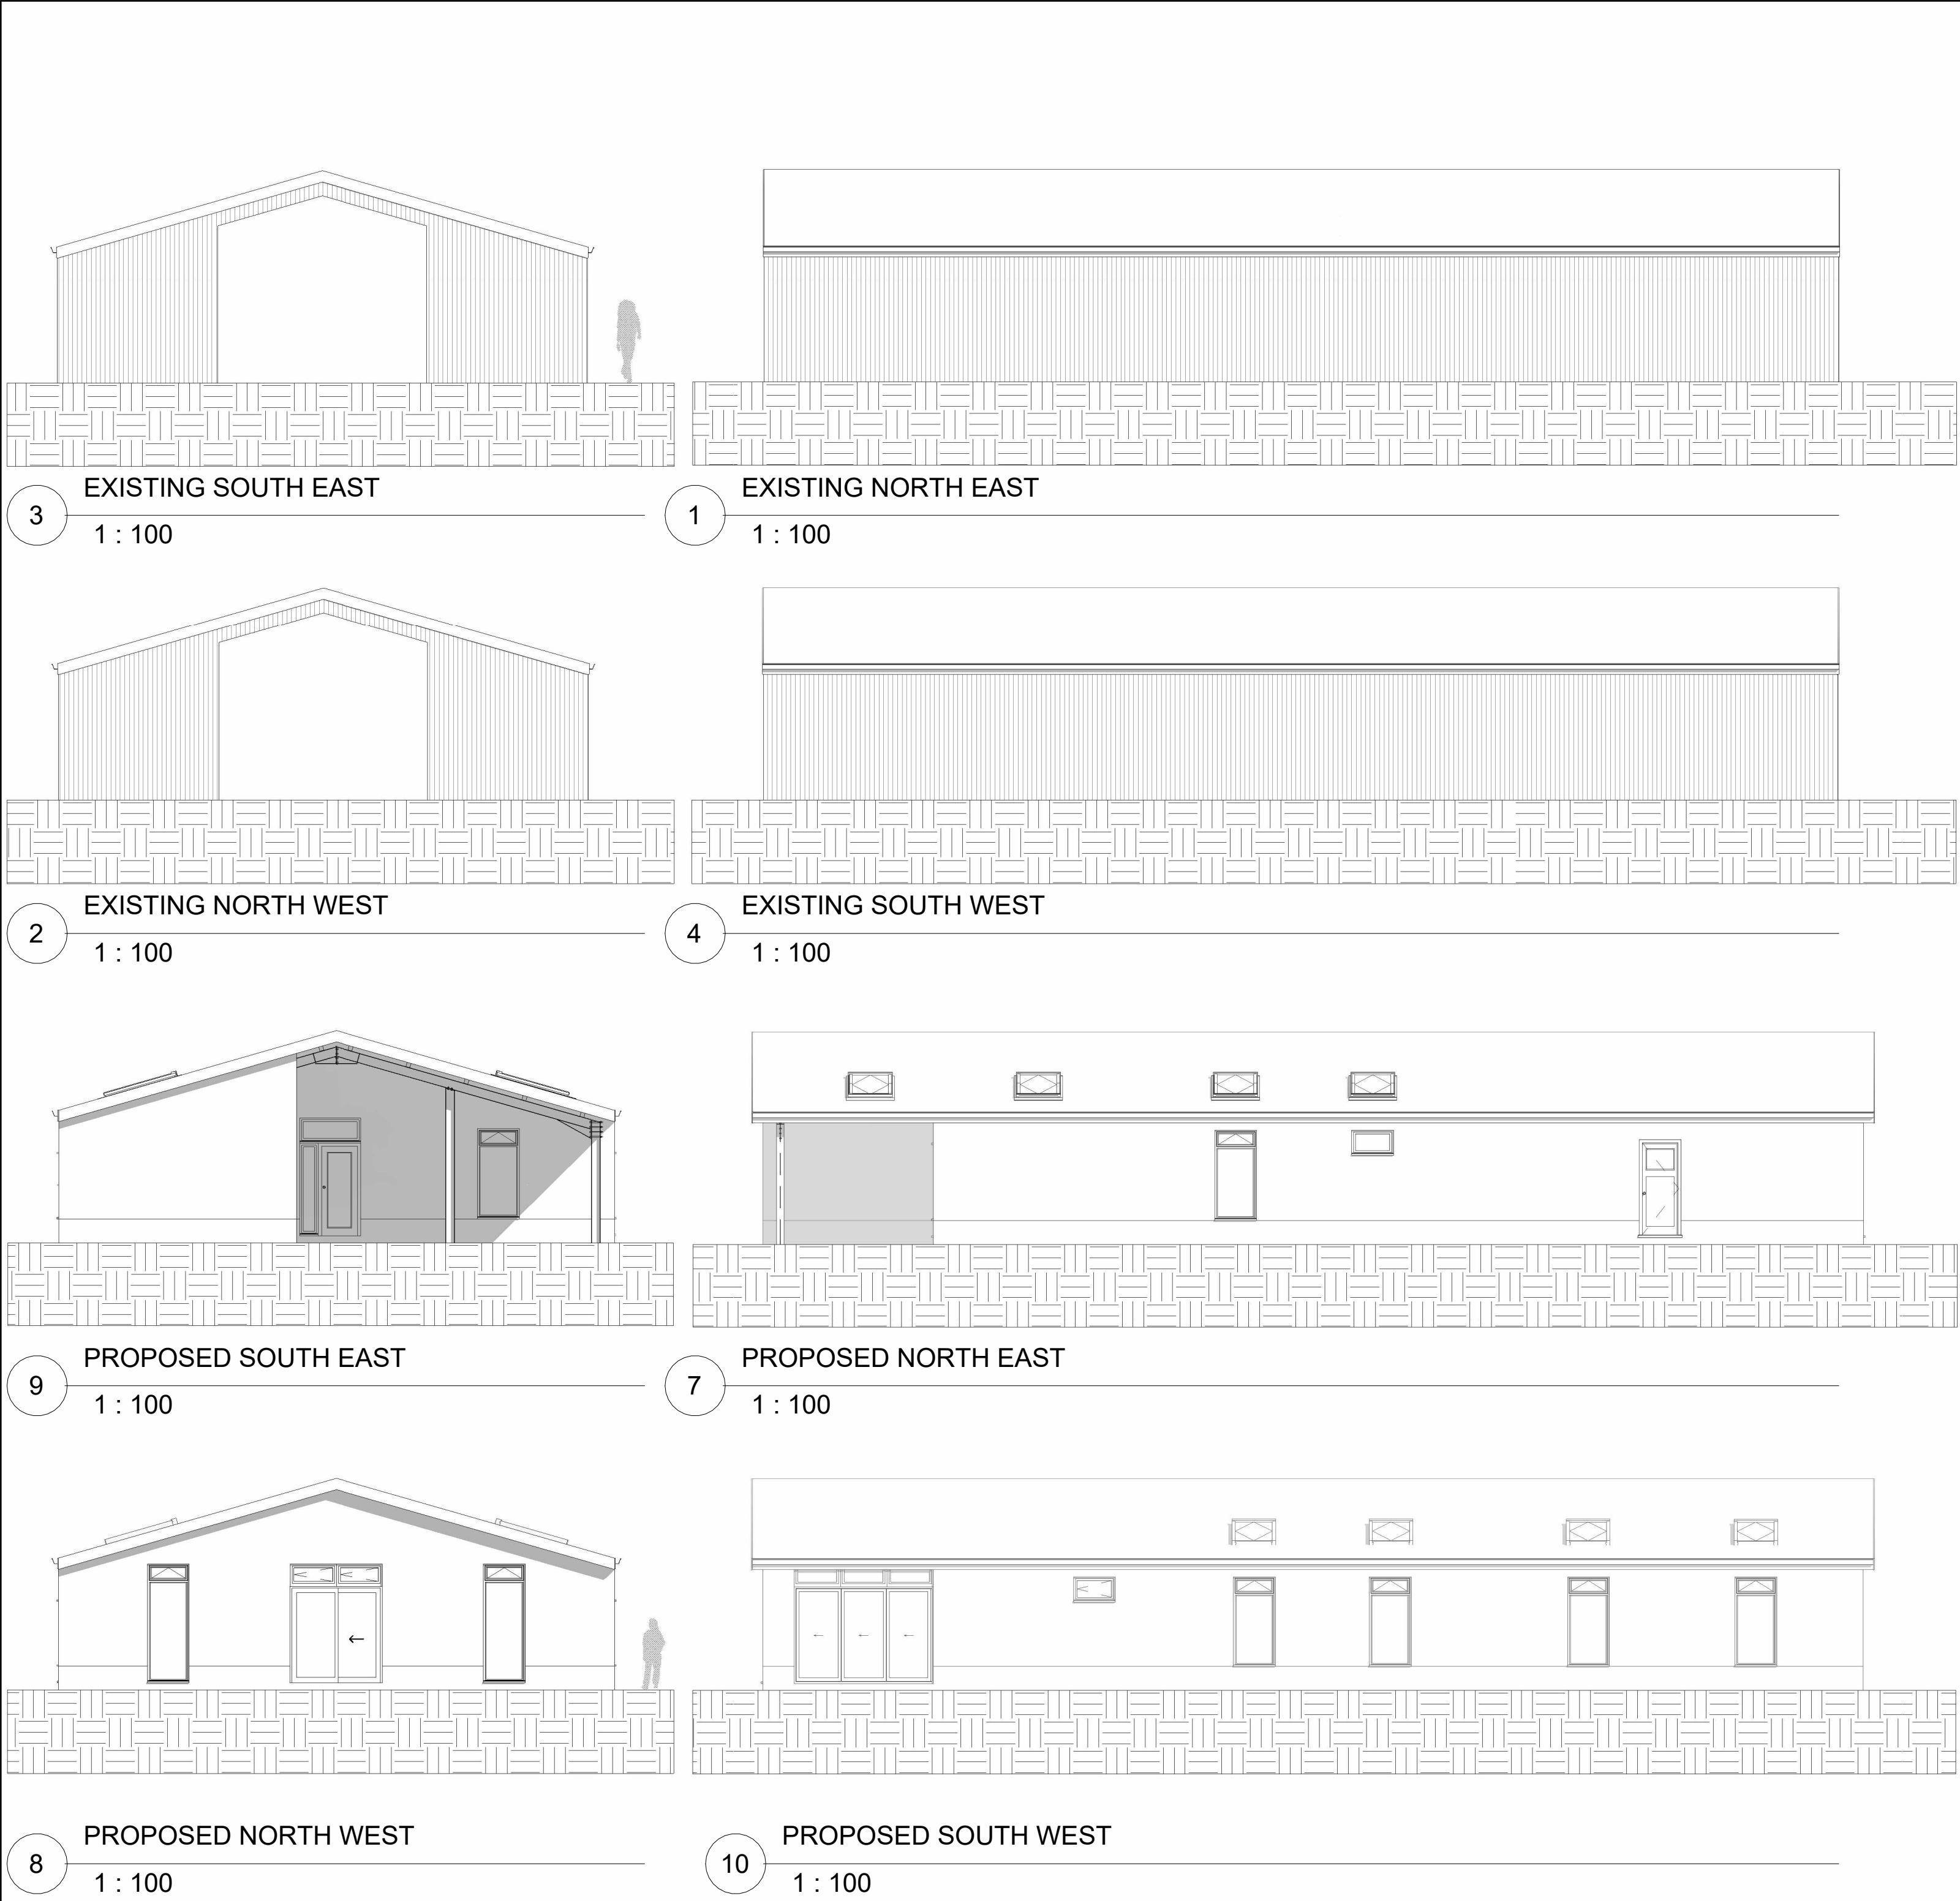

Peter Hitchen
Architects

Marathon House
The Sidings Business Park
Whalley, BB7 9SE

01254 823 885

www.peterhitchenarchitects.co.uk

NOTES:

Proposed materiality
Walls: Block build up followed by external timber cladding
Windows: Powder coated aluminium
Roof: Zinc

No.	Description	Date

CLIENT: Mr T R Procter
Moor End Head Farm
Moor Lane
Whalley
BB7 9SE

PROJECT: PROPOSED
CONVERSION/REDEVELOPMENT
OF TWO AGRICULTURAL
BUILDINGS INTO TWO
DWELLINGS

SHEET: BARN 2 EXISTING AND
PROPOSED PLANS AND
ELEVATIONS

Project number	PHA/680
Date	09/03/23
Drawn by	JS
Checked by	PH
A2.1	
Scale	1 : 100
Sheet size	A1