



Sign 01

Wooden sign above the window and main entrance

Dimensions: 388 x 55cm

Elevation from ground at the base of the sign: 2.53m

Text: "SENIPHERIUM TATTOO" + COMPANY LOGO (ST MONOGRAM) + WEBSITE

Colour: White and gold letters on dark green background

Max. letter height: 29.7cm

Sign 02

Wooden sign, vertical panel on left side of the main window

Dimensions: 40 x 120cm

Elevation from ground at the base of the sign: 1.02m

Text: "TATTOO"

Colour: White and gold letters on dark green background

Max. letter height: 13cm

Sign 03

Wooden sign, vertical panel on right side of the main window

Dimensions: 40 x 120cm

Elevation from ground at the base of the sign: 1.02m

Text: "STUDIO"

Colour: White and gold letters on dark green background

Max. letter height: 13cm

PREVIEW AND PLACEMENT




TOP SIGN


design preview:




internal construction:

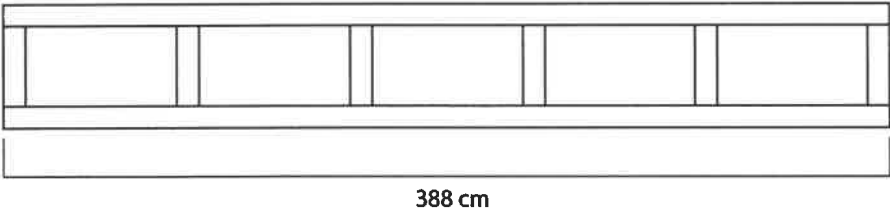

side view:

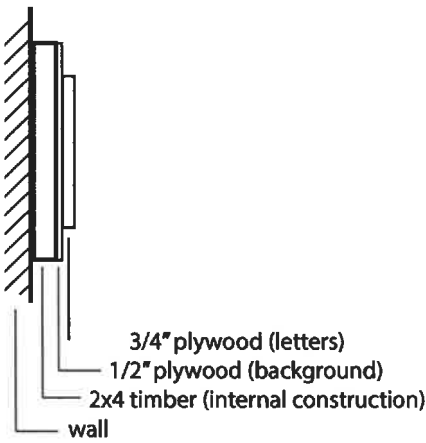

BOTTOM SIGNS

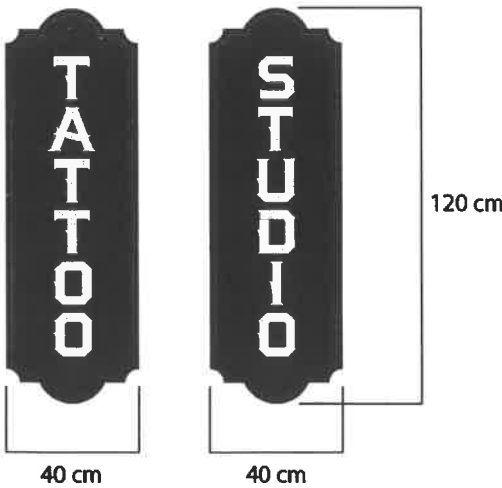

side view:

