
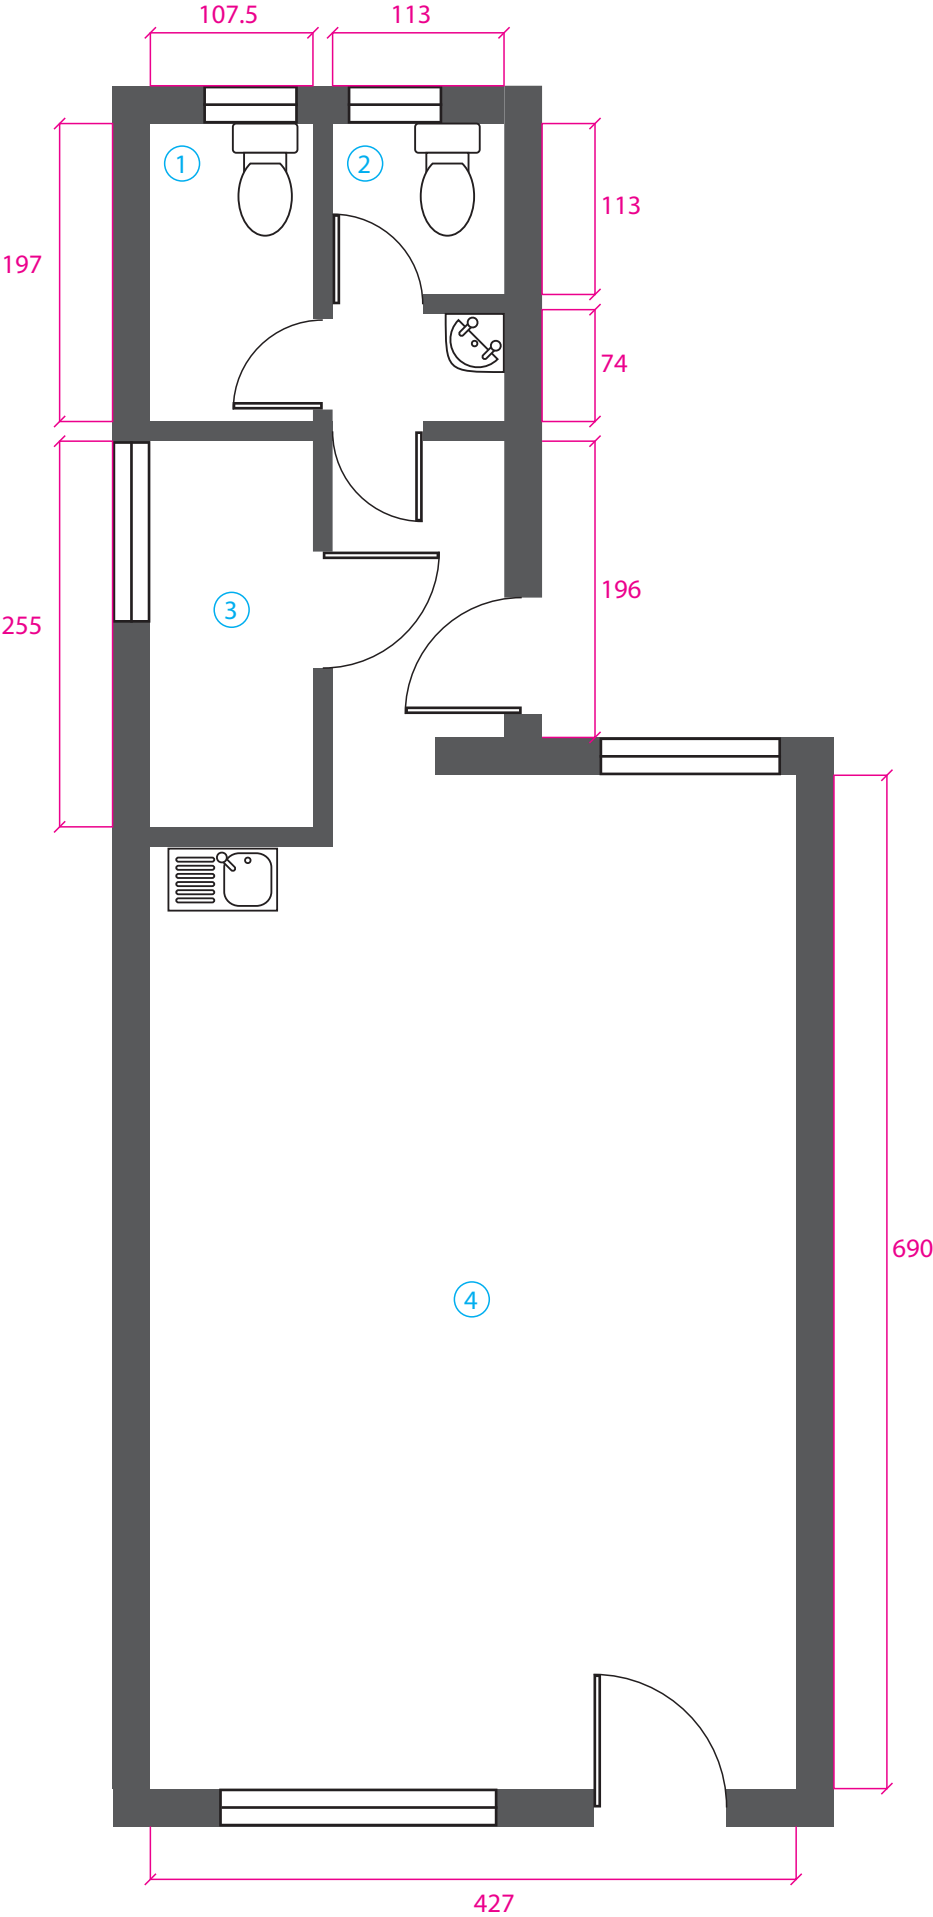


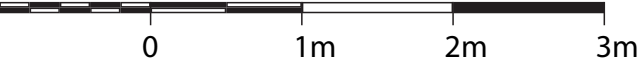

- ① toilet 01
- ② toilet 02
- ③ walk-In chiller room
- ④ bar