


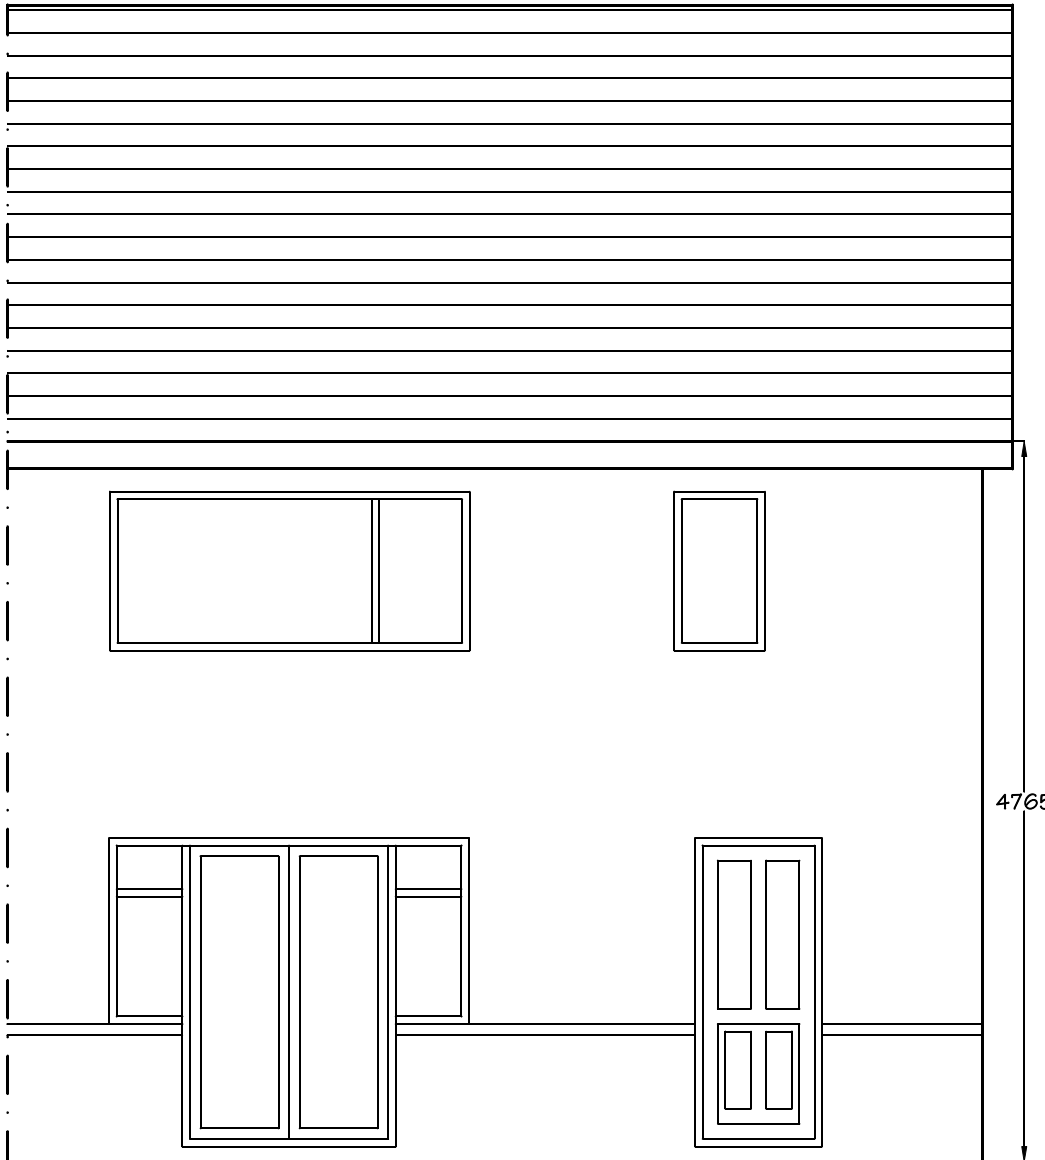

Materials:
 Roof - interlocking grey concrete tiles
 Walls - red facing brickwork / render
 Windows - grey coloured u.p.v.c.
 Doors - grey coloured u.p.v.c.

PLANNING ISSUE

Client: Mr Chris Mercer		
Project: Proposed Extension 19 Eastmoor Drive Clitheroe		
Dwg title: Existing Rear Elevation		
Scale @ A4: 1:50	Date: 01.03.23	Drawn by: PD
Drawing no. 1435 - 04		Rev. -

PD Construction Consultants
 7 Beech Street, Clitheroe, Lancs
 BB7 2LL
 tel: 07976 771297
 email: pdcc@hotmail.co.uk

