





Rear Elevation (west)

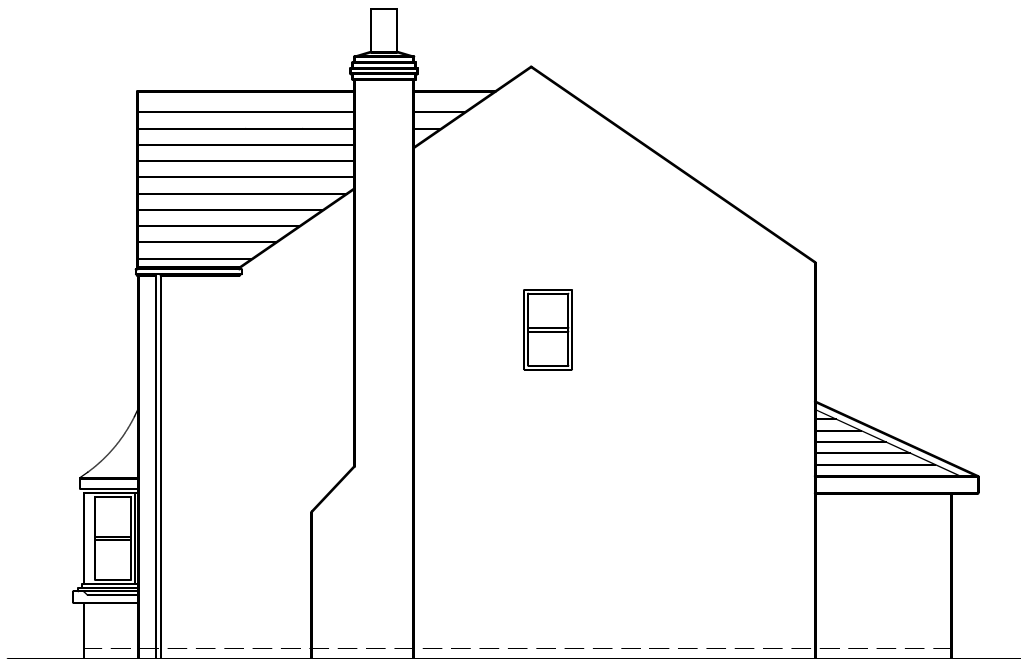

Side Elevation (north)

Materials:
 Roof - interlocking grey concrete tiles
 Walls - buff coursed art. stonework
 Windows - white coloured u.p.v.c.
 Doors - white coloured u.p.v.c.

PD Construction Consultants
 7 Beech Street, Clitheroe, Lancs
 BB7 2LL
 tel: 07976 771297
 email: pdcc@hotmail.co.uk

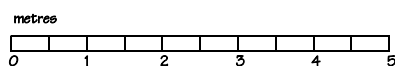

PLANNING ISSUE

Client:		
Mr & Mrs Fothergill		
Project:		
Proposed Alterations 3 Park Farm View Barrow		
Dwg title:		
Existing Elevations		
Scale @ A4:	Date:	Drawn by:
1:100	30.01.23	PD
Drawing no.	Rev.	
1423 - 02	-	