




Materials:
 Roof - interlocking grey concrete tiles
 Walls - buff coursed art. stonework
 Windows - white coloured u.p.v.c.
 Doors - white coloured u.p.v.c.

PD Construction Consultants
 7 Beech Street, Clitheroe, Lancs
 BB7 2LL
 tel: 07976 771297
 email: pdcc@hotmail.co.uk

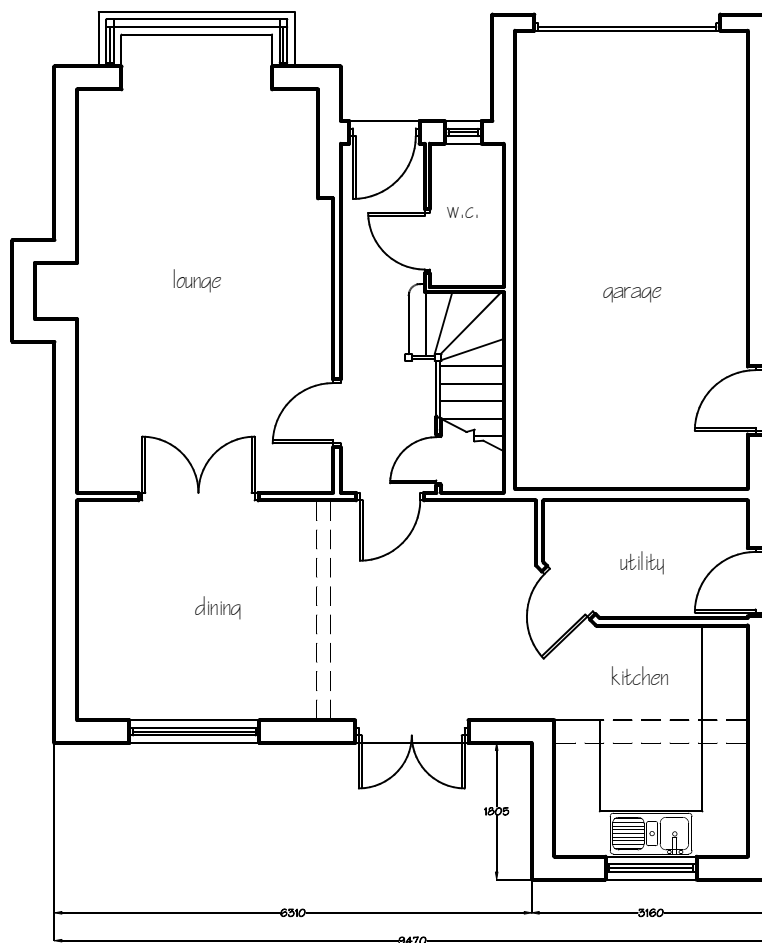

PLANNING ISSUE

Client: Mr & Mrs Fothergill		
Project: Proposed Alterations 3 Park Farm View Barrow		
Dwg title: Existing Ground Floor Plan		
Scale @ A4: 1:100	Date: 30.01.23	Drawn by: PD
Drawing no. 1423 - 01	Rev. -	