




Rear Elevation (west)

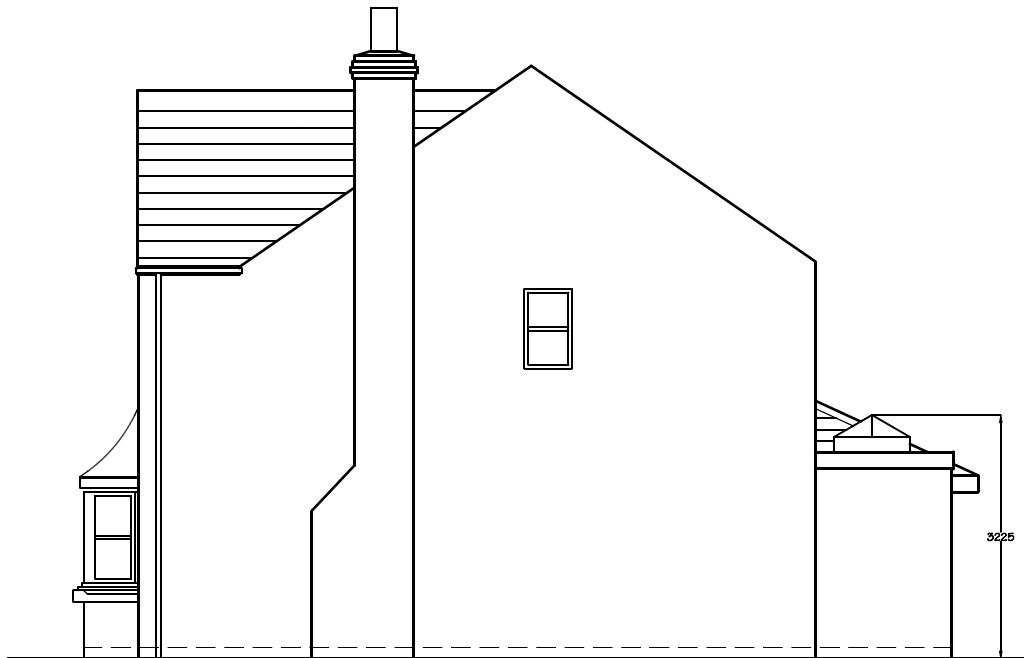

Side Elevation (north)

PLANNING ISSUE

Client:	Mr & Mrs Fothergill		
Project:	Proposed Alterations 3 Park Farm View Barrow		
Drawing title:	Proposed Elevations		
Scale & A:	1:100	Date:	30.01.23
Drawn by:	PD		
Drawing no:	1423 - 04	Rev:	A

Materials:
Roof - interlocking grey concrete tiles
Walls - buff coursed art. stonework
Windows - white coloured u.p.v.c.
Doors - white coloured u.p.v.c.

PD Construction Consultants
7 Beech Street, Clitheroe, Lancs
BB7 2LL
tel: 07976 771297
email: pdcc@hotmail.co.uk

