


Note Distance to Boundary

A=

B=

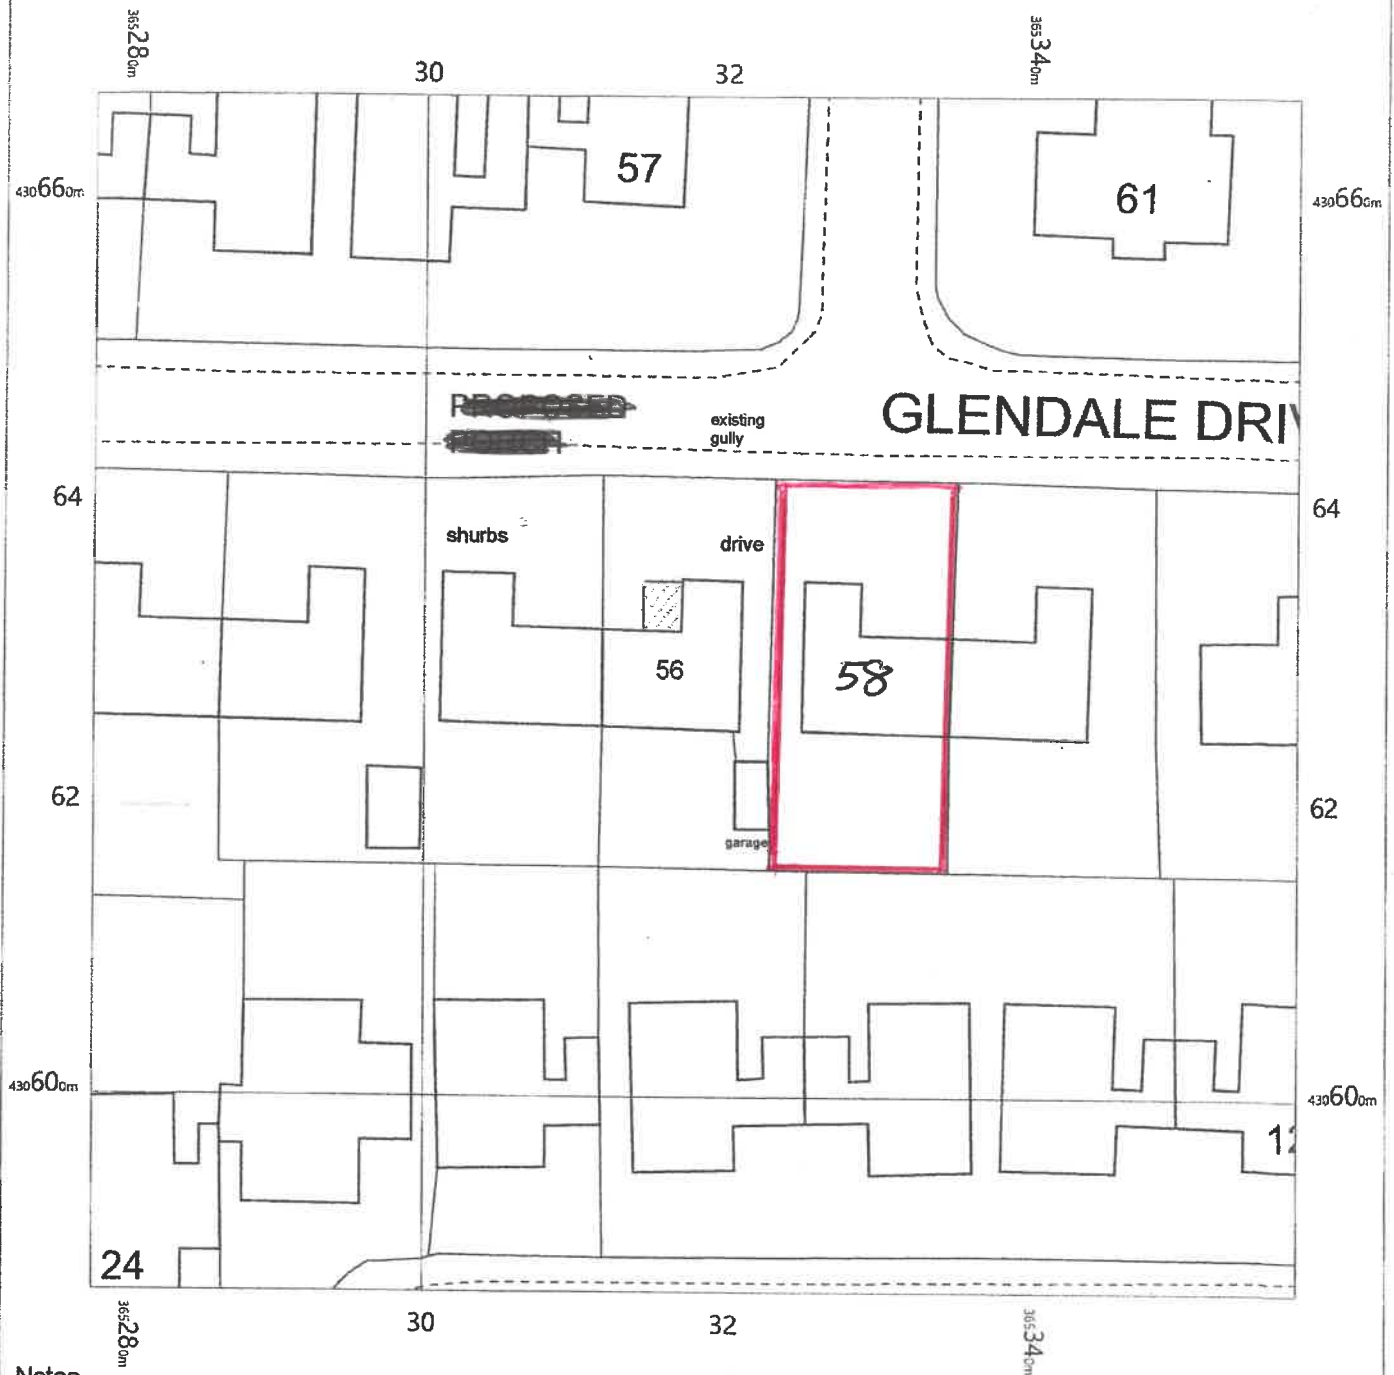


Notes

access via drive ie skips etc
 drainage to existing gully
 fence hgt to remain same
 no trees are affected in this development

~~PROPOSED PORCH TO PROPERTY~~

width 2.4m, projection 3.5m, hgt to eaves 2.4m, hgt to ridge 3.3m
 brickwork to match property, frames/rafters light oak upvc,
 glazing clear, roof material glass

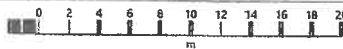

OS MasterMap 1250/2500/10000 scale
 Monday, September 17, 2018, ID: CM-00742406
 www.centremapslive.co.uk

1:500 scale print at A4, Centre: 365318 E, 430627 N

©Crown Copyright Ordnance Survey. Licence no. 100019980

