


ABBREVIATIONS

- BT BT Cover
- CH Cable Height
- CL Cover Level
- EH Eaves Height
- FH Fire Hydrant
- GP Gate Post
- GV Gas Valve
- GU Gully
- IC Inspection Cover
- LP Lamp Post
- MH Man Hole
- RE Rodding Eye
- RH Ridge/Roof Height
- TC TricAD Control
- TF Top of Fence
- TL Threshold Level
- TP Telegraph Pole
- TH Top of Hedge
- TW Top of Wall
- WL Water Level
- WV Water Valve

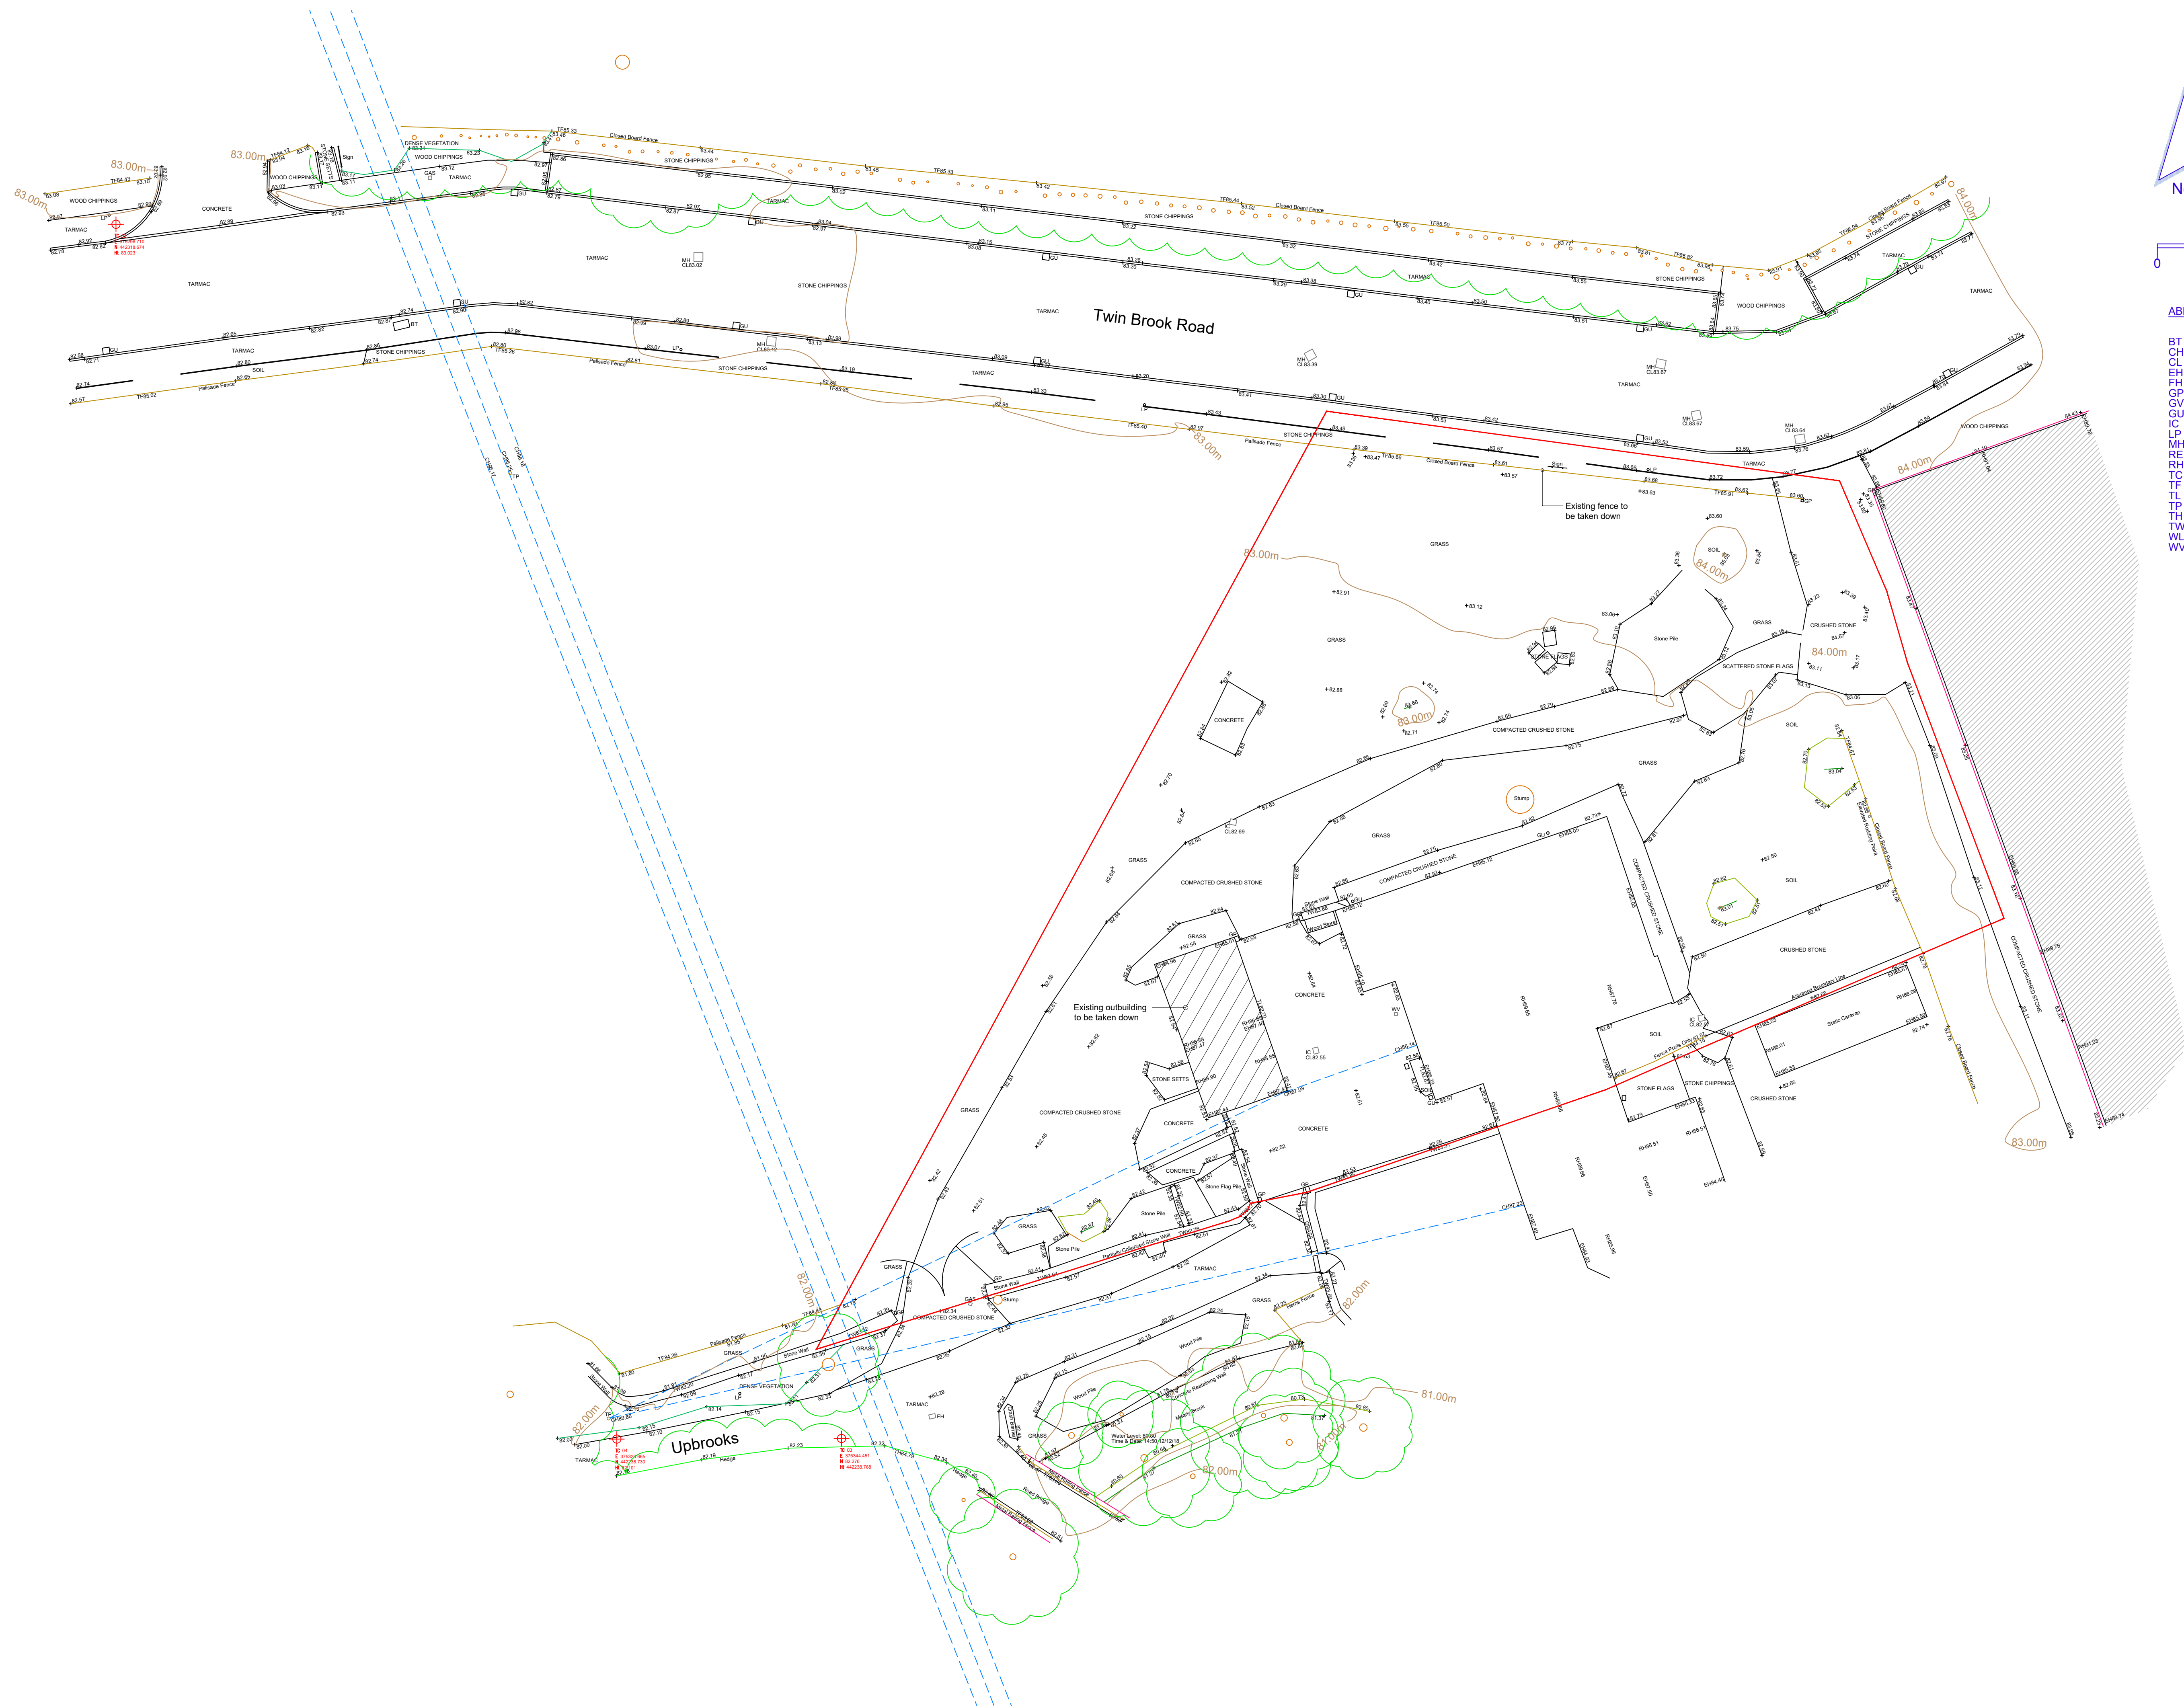

REVISIONS:

- Rev A - Existing access annotated. - 12.11.2021 - NE
- Rev B - Site boundary. - 08.02.2023 - NE

Client	Mr and Mrs Thornburn
Job Title	Proposed Residential Development on land at: Twinbrooks Farm Upbrooks Clitheroe BB7 1PL

Drawing Title	Existing Site Survey Plan
Scale	1:200 @ A1
Date	Dec 2018
Drawn	TriCAD