


ACCESS TO ADJACENT FIELD TO BE MAINTAINED THROUGHOUT CONSTRUCTION

136-26
136-49
POST & MESH BAY FENCE

TURNING POINT TO BE KEPT CLEAR AT ALL TIMES

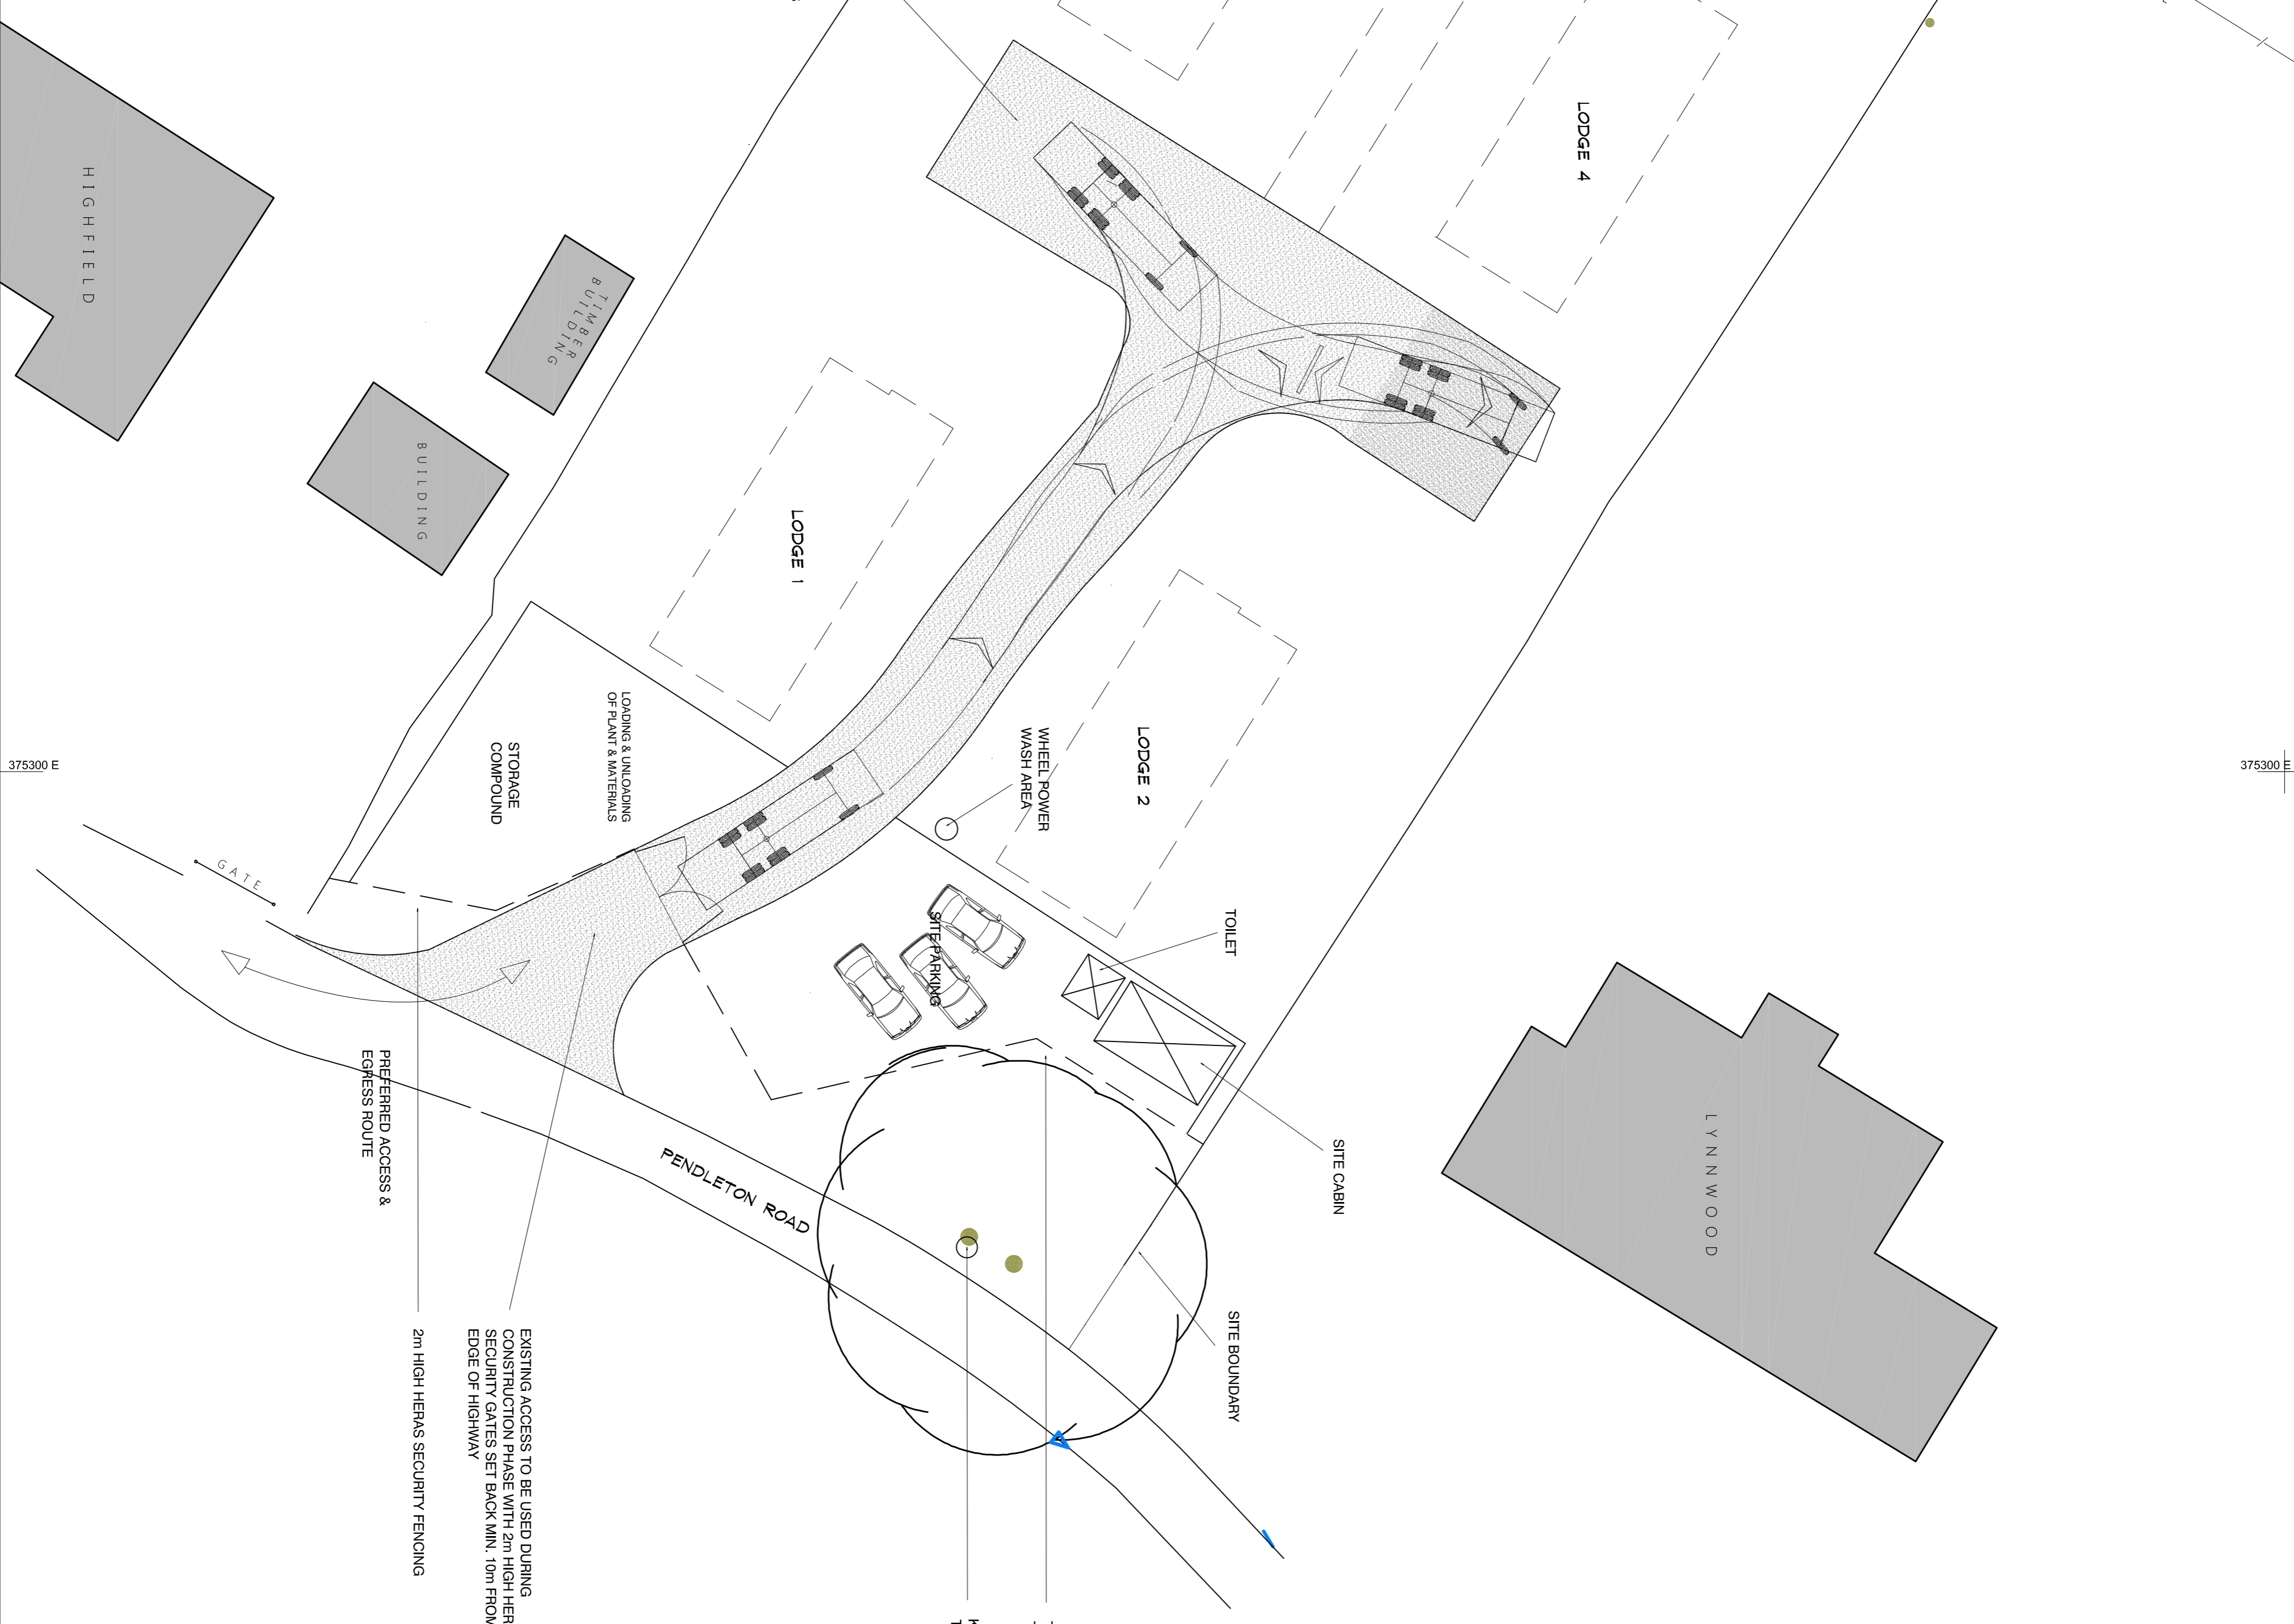

Revisions

Project:
PROPOSED HOLIDAY LODGE DEVELOPMENT
LAND AT 'ORAMS FARM', PENDLETON RD, WISWELL

Drawing:
LOGISTICS PLAN

Client:
MRS. L. SAGAR

adm design

Royds House, Harden Road, Kettlewell, Barnardswick, BB9 6TS
Tel : 07931 557214 Email: adm@admdesign.co.uk

Scale(s) 1:200 @ A1 Date JULY 2023
Drawing no. ADM/23/04/08 Rev: