

EXISTING SURFACE WATER DRAIN DISCHARGES TO
EXISTING WATERCOURSE

PASTURE

POST & MESH BAY FENCE



LYNNWOOD

PROPOSED GRAVE ONE (CLEAN 118 person)
SEWAGE TREATMENT PLANT

EXISTING SURFACE WATER DRAIN

Field access

PASTURE

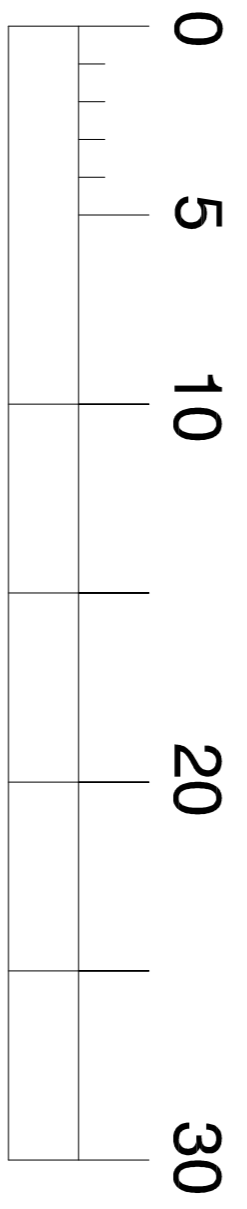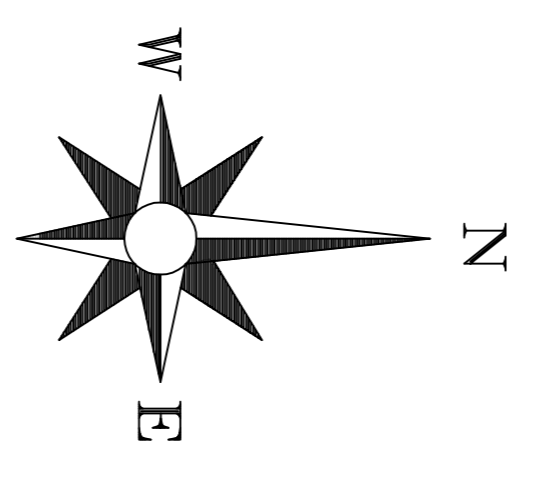

SCALE BAR in METRES



31.5m VISIBILITY SPLAY

34.5m VISIBILITY SPLAY

Revisions
Project:
PROPOSED HOLIDAY LODGE DEVELOPMENT
LAND AT TORRANES FARM, PENDLETON RD, WISWELL
Drawing:
drainage plan
Client:
MRS. L. SAGAR

adm design

Royds House, Harden Road, Kettlewell, Barnardswick, BB9 6T5
Tel : 07931 557214 Email: adm@admdesign.co.uk

Scale(s)	Date
1:200 @ AI	JULY 2023
Drawing no. ADM/23/04/07	Rev.