

EXISTING SURFACE WATER DRAIN DISCHARGES TO EXISTING WATERCOURSE

PASTURE

POST & MESH BAY FENCE

LYNNWOOD

PROPOSED GRAVE ONE CLEAN (18 person) SEWAGE TREATMENT PLANT

EXISTING SURFACE WATER DRAIN

Field access

PASTURE

PASTURE

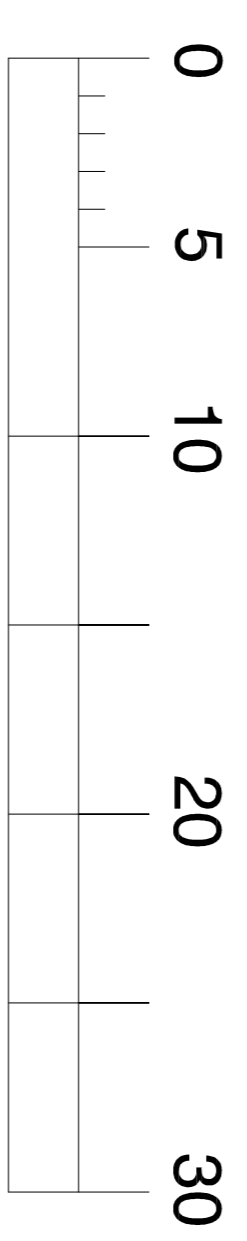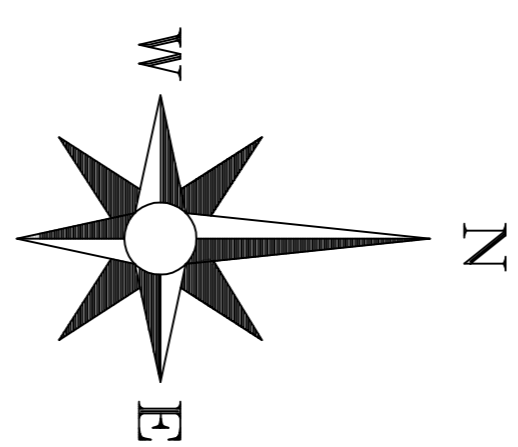

SCALE BAR in METRES



31.5m VISIBILITY SPLAY

34.5m VISIBILITY SPLAY

- A** RENOVATED STORAGE CONTAINER MOVED MOTT 1/8 SHOW CHANGINGS TO PARKING AREAS 24/10/23
- B** REDUCED LENGTH OF DRIVEWAYS
- C** REDUCED SIZE OF BIN STORE, REDUCED NO. OF LIGHT BOLLARDS, REDUCED SIZE OF RECORDS TO LODGE 2

Project: PROPOSED HOLIDAY LODGE DEVELOPMENT LAND AT TORNS FARM, PENDLETON RD, WISWELL

Drawing: drainage plan

Client: MRS. L. SAGAR

**adm design**

Royds House, Harden Road, Kettlewell, Barnsley, BB9 6TS  
Tel: 07931 557214 Email: adm@adm-design.co.uk

Scale(s)	1:200 @ A1	Date	JULY 2023
Drawing no.	ADP/23/04/07	Rev.	C