


VIEWED FROM OUTSIDE OF PROPERTY LOOKING IN

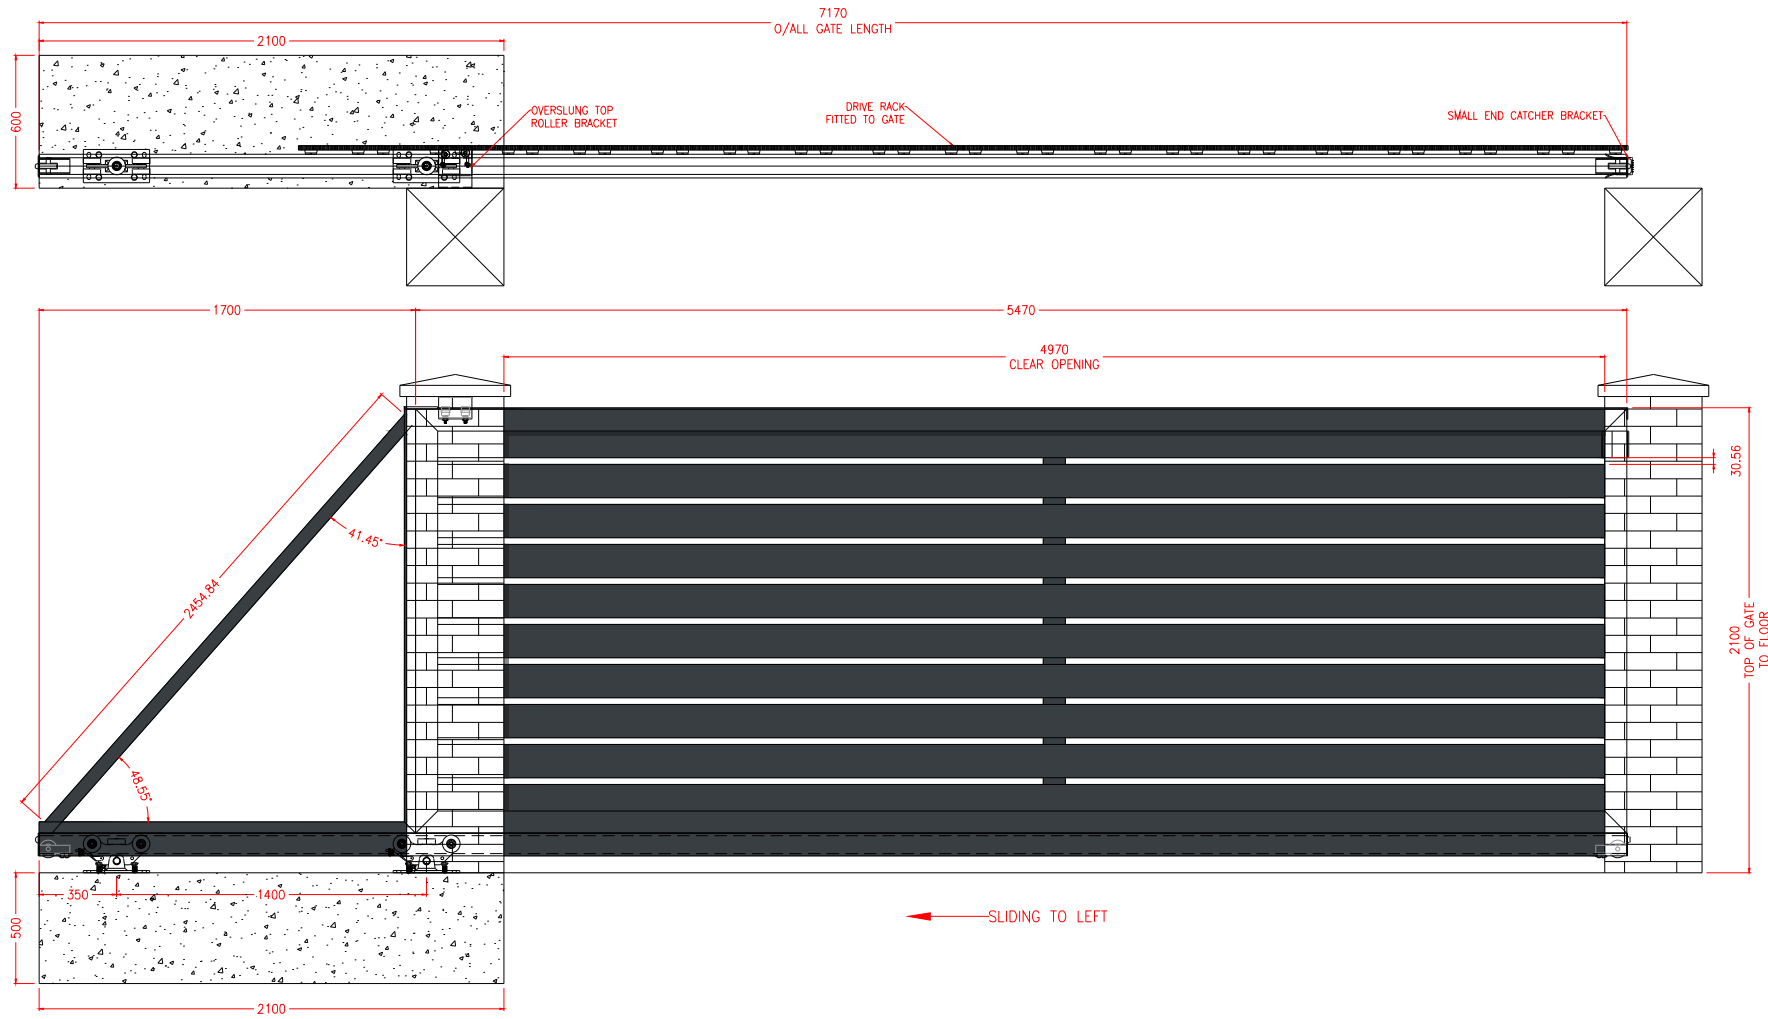

**Cantilever Gate Materials**

- Gate Slides Left To Open
- 100 x 50mm Gate Frame 7016 Structura
- 150 x 16mm Planks 7016 Structura
- 100 x 16mm Self Mating Slat 7016 Structura
- Top Roller Guide Channel 7016 Structura
- Medium Cantilever Kit 7016 Structura
- Small End Catcher Bracket 7016 Structura
- Overslung Top Roller Bracket 7016 Structura
- Drive Rack Fitted To Gate
- Cantilever Gate 5 Wheel Carriages
- Cantilever End Saddles

CNC by	
Cut by	
Fabricated by	
Checked & Packaged by	
Delivery / Collected	

GATE COLOUR / FINISH: RAL 7016 Anthracite Grey - Structura

PLEASE CHECK THE COLOUR AND FINISH ARE CORRECT

Rev	Date	Drawn	Approved	Description
A	11/07/23	WL	WL	For Approval

Client: Chippendale	Scale : NTS
Job Reference: Cantilever Gate	
<p><b>Disclaimer:</b> Once approved any alterations requested will incur extra charges which the client is liable for. Its the installers responsibility to ensure all current safety legislation are met.</p>	



Valley Forge Business Park,  
Reedyford Road, Nelson,  
Lancashire BB9 8TU

CAD Reference: AG1828	Rev A
Drawn By : W Litherland	