



This drawing is to be read in conjunction with all relevant Architect, consultants' and specialist drawings and specifications. The Architect is to be notified of any discrepancies before proceeding. Do not scale from this drawing. All dimensions and levels are to be checked on site. This drawing is subject to copyright. All work carried out before Planning and Building Permission has been granted is at the contractor's risk.
Note: proposed drawing based on OS dwg information. All illustrated dimensions are approximate and all site dimensions are to be checked on site and subject to site survey.




1:100 Scale

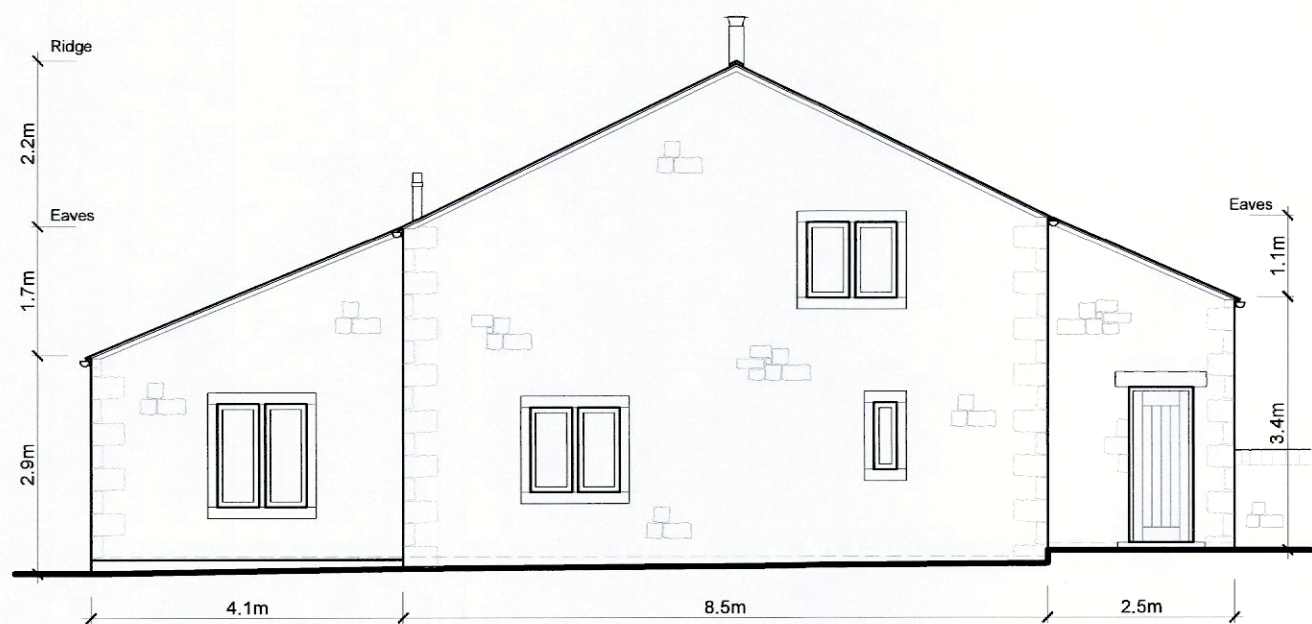

South West Elevation


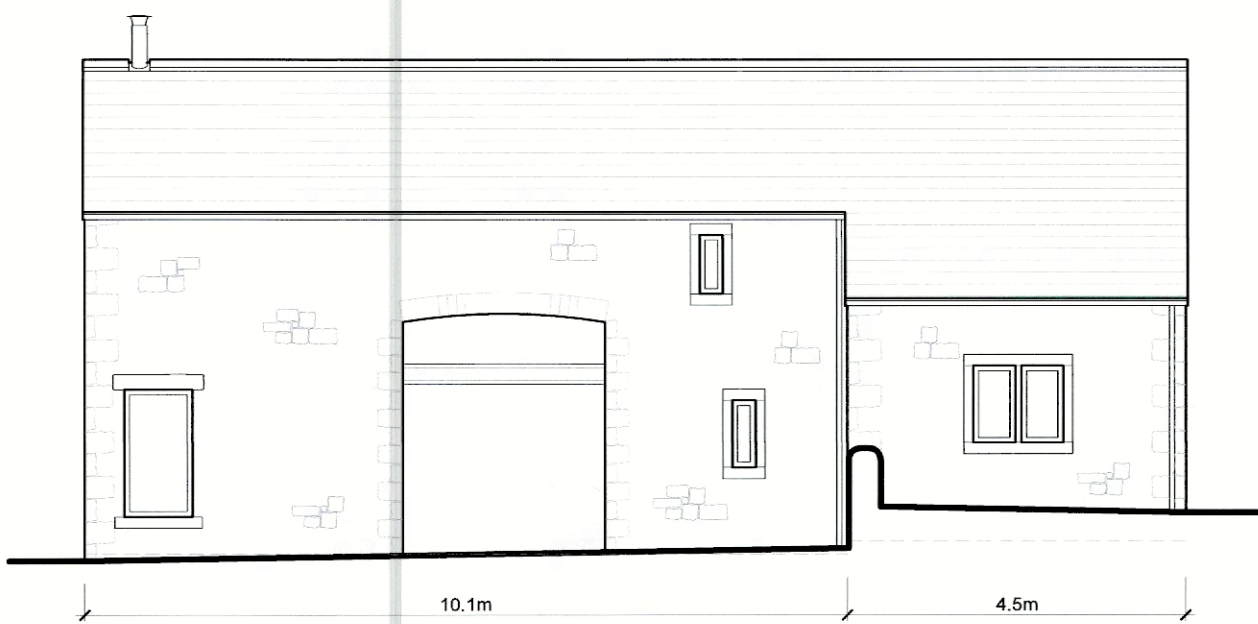


South East Elevation

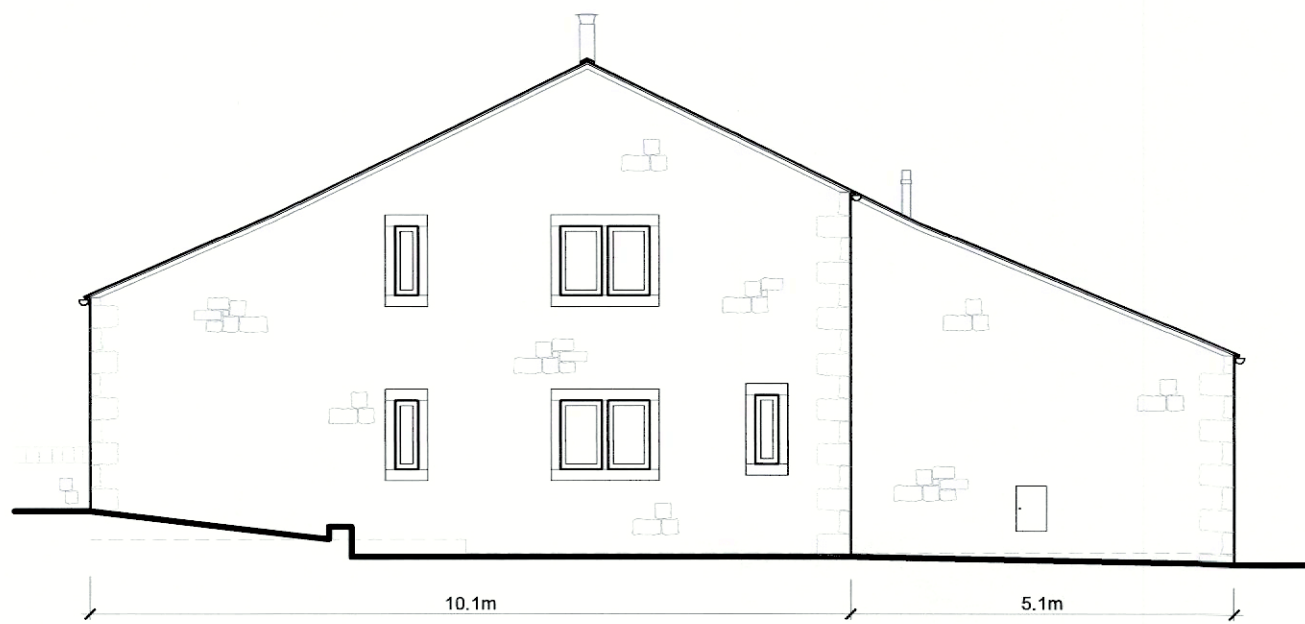


North East Elevation

▽ Datum +235.00

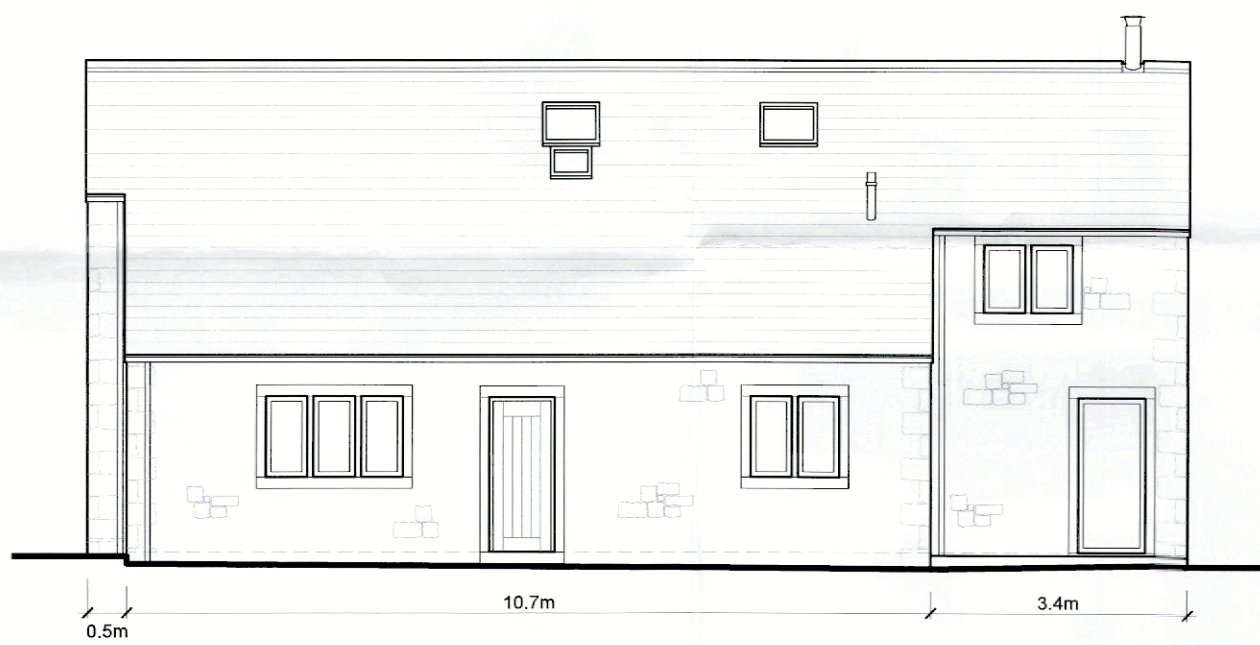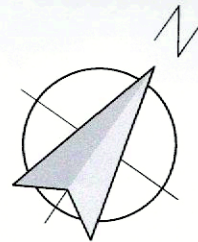

North West Elevation

▽ Datum +235.00

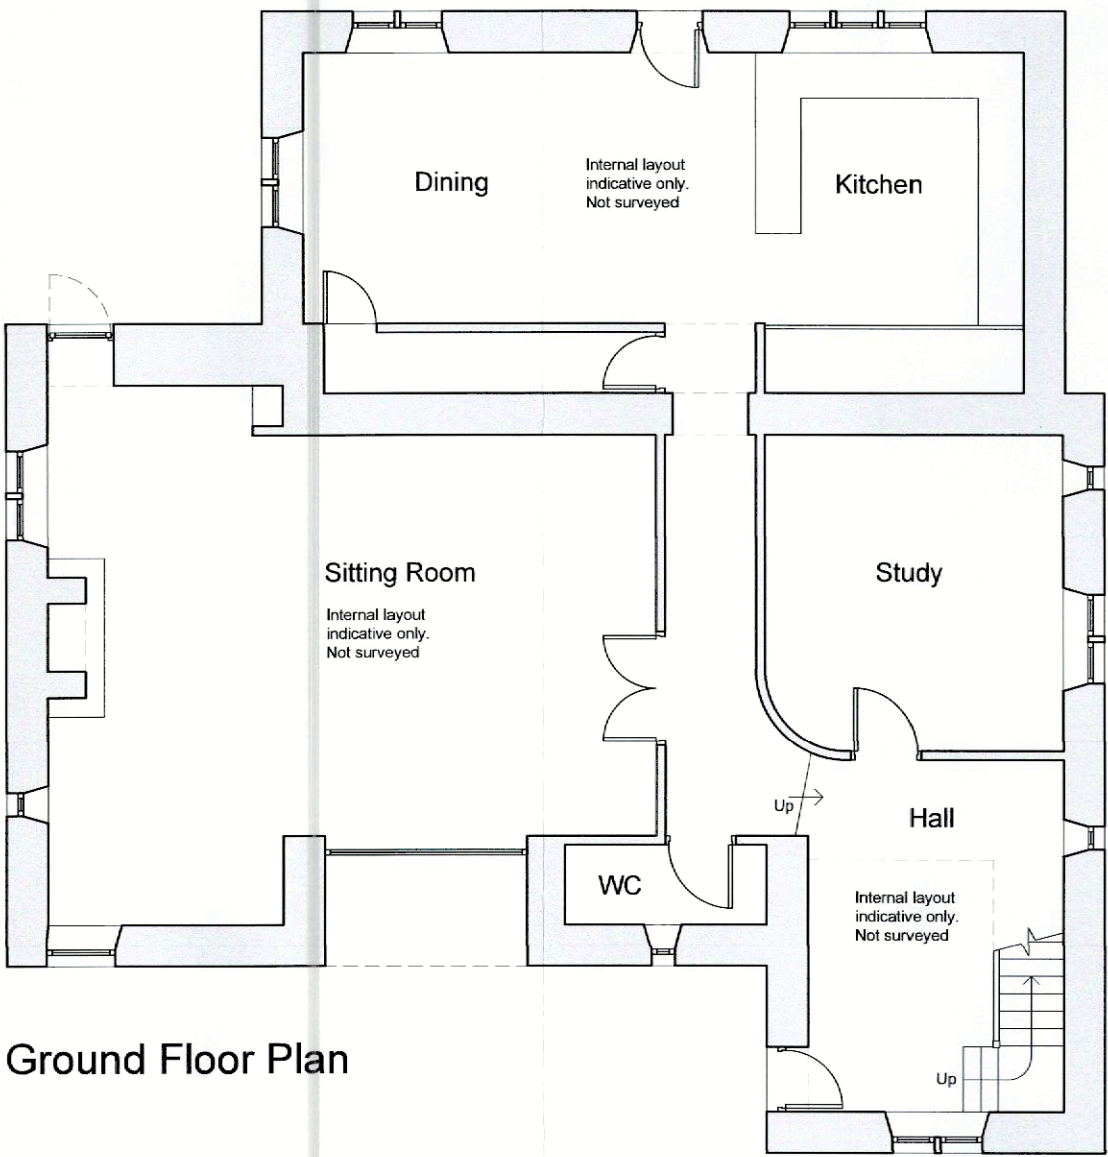

Ground Floor Plan

Client

Mr Bolton

Job Title

Proposed New Garage and Link Extension to:
The Laithe
Stocks Lane
Middop
Gisburn
BB7 4JR

Drawing Title

Existing Ground Floor Plan and Elevations

Scale

1:100 @ A1

Date

March 2023

Drawn

NE

spa
ARCHITECTS

SUNDERLAND PEACOCK & ASSOCIATES LTD.
HAZELMERE, PIMLICO ROAD, CLUTHEROE
LANCASHIRE, BB7 2AG
T 01204 421178 F 01208 427328
E info@sunderlandpeacock.com
www.sunderlandpeacock.com



6855 - 01