


s o u t h

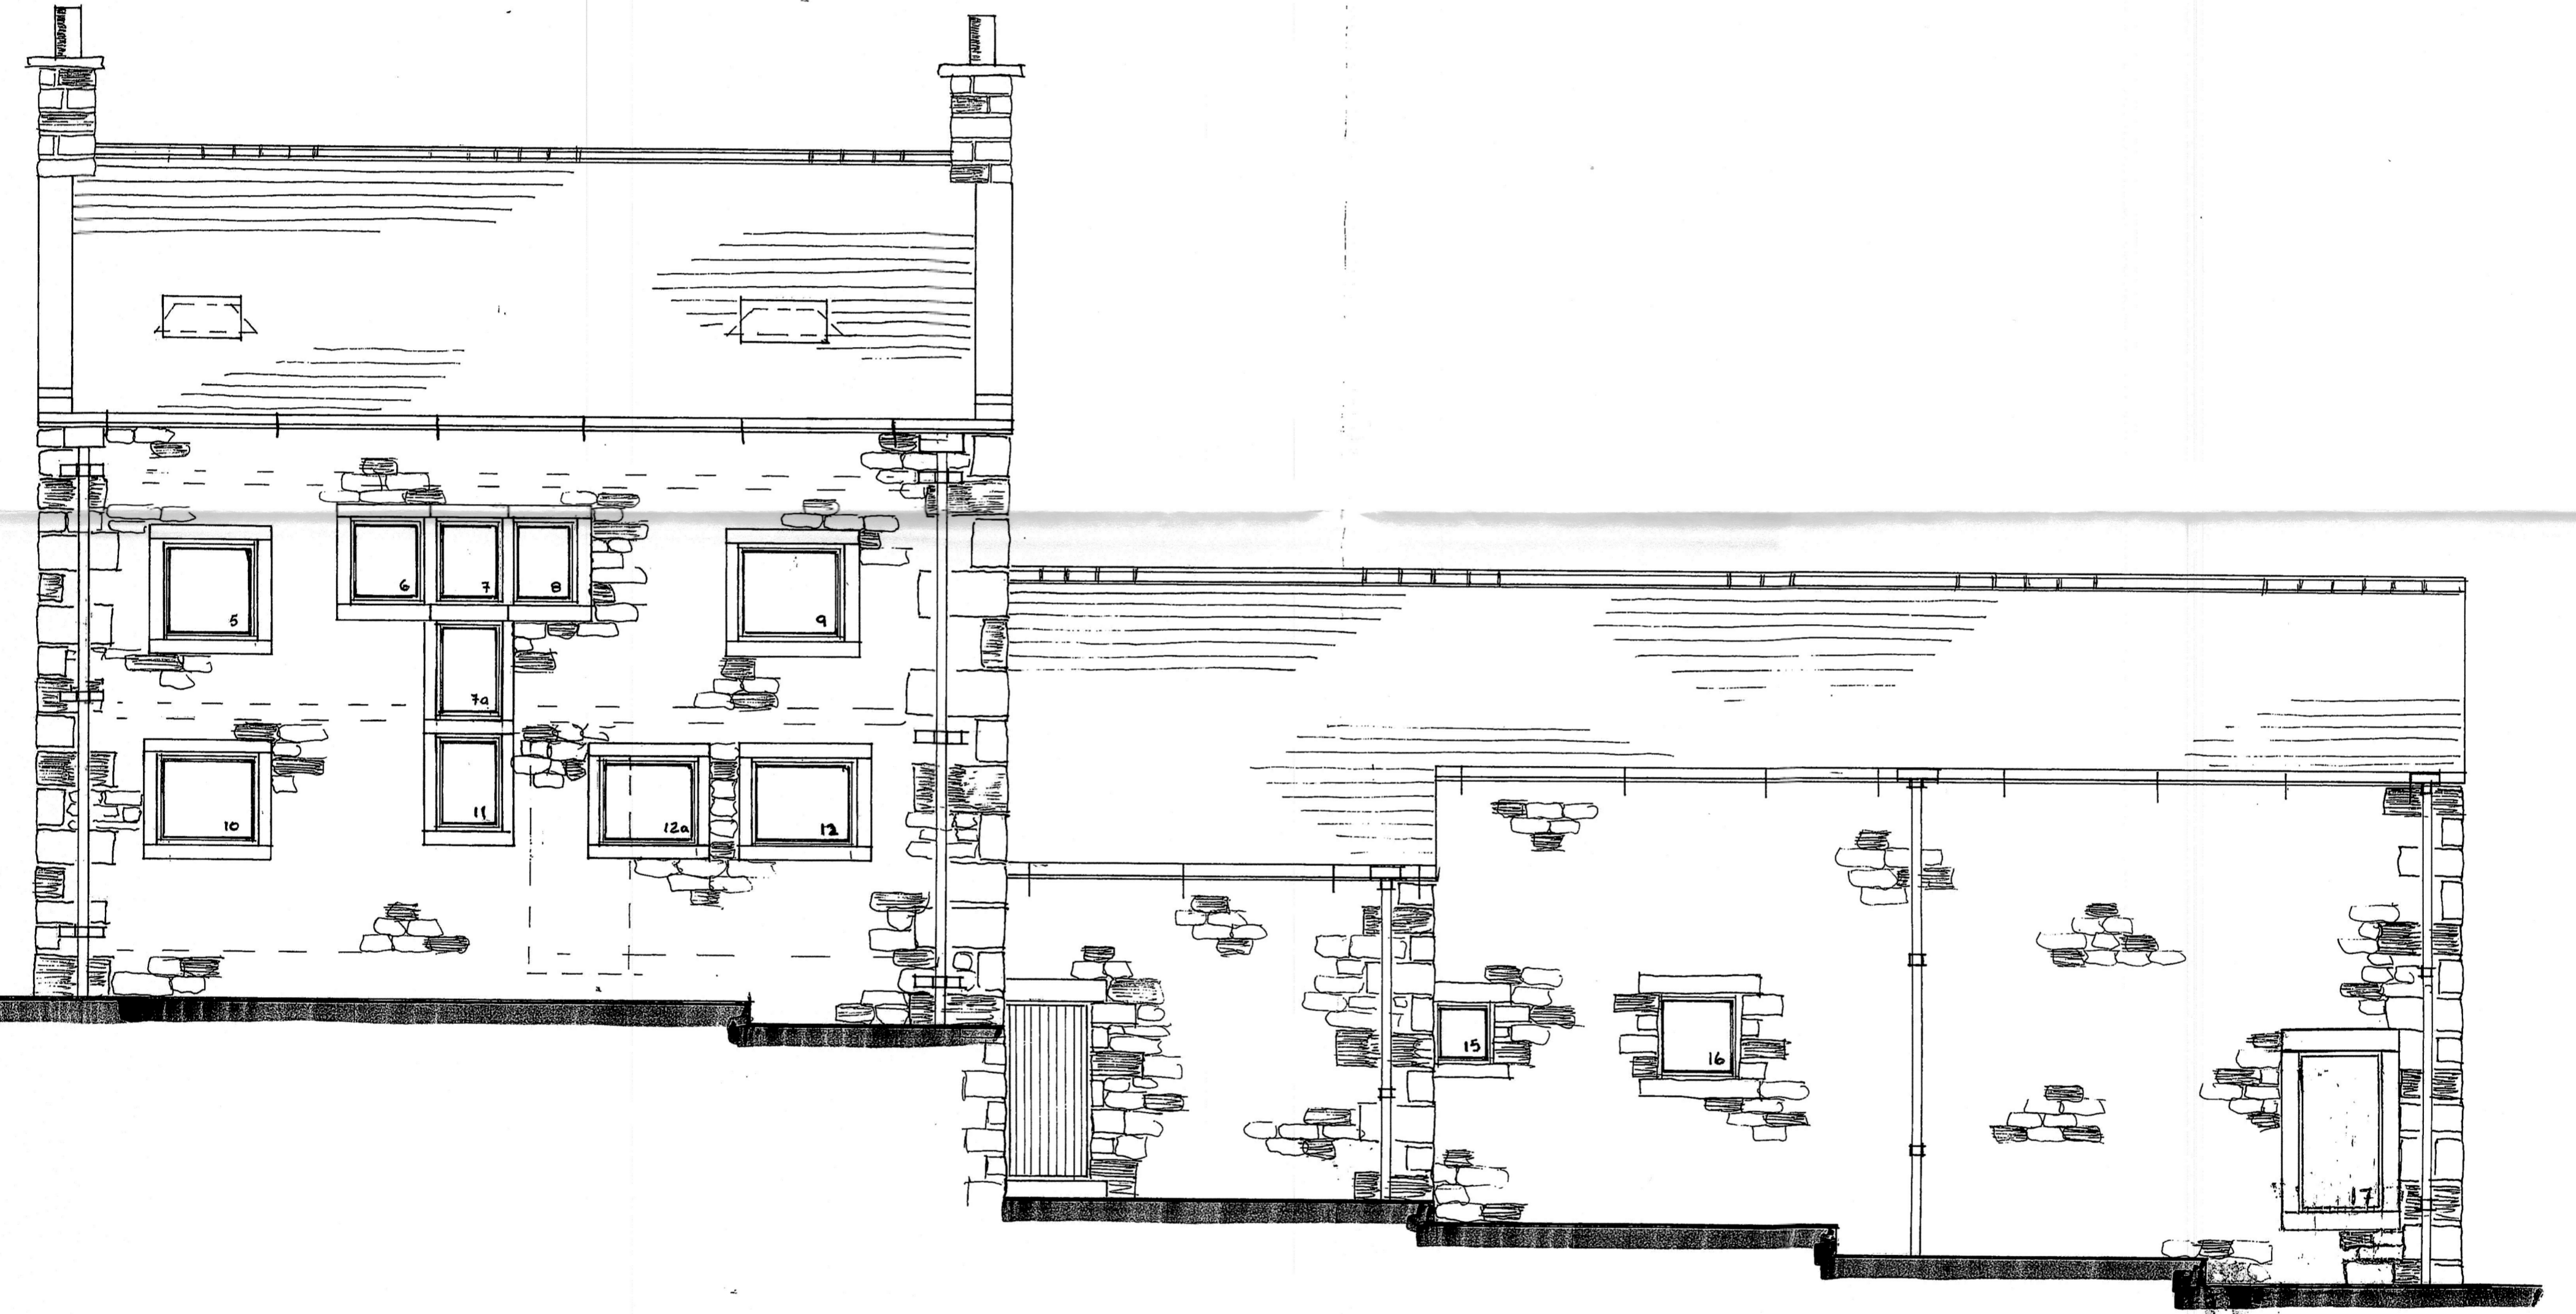

n o r t h

312023 (0287) 40288
191512023

S J Bialecki

Drawing no 70099

Scale 1:50

Proposed

Farm House Renovations

At

Bridge End Farm

Staidburn