


Stanton Andrews do not accept liability for loss or degradation of information held in the drawing resulting from the transfer from the original form to either its own format or the recipient's, resulting in it not being readable or unusable for the recipient's programme. Stanton Andrews accept no liability for use of this drawing by parties other than the intended recipient, and for any loss or damage that may be suffered by any party as a result of any use which was unpermitted or for purposes other than those for which it was prepared.

DWG Issues - when this drawing is issued in DWG format it is an uncontrolled version and is provided to enable the recipient to prepare its own documents/drawings for which it is solely responsible. It is based on the information and documents current at the time of issue. Stanton Andrews accept no liability for any alterations, to additions or to discrepancies arising out of changes to such background information which occur after it has been issued by Stanton Andrews.

This drawing must be printed in colour, if this test is not RED the drawing must be reprinted

Do not scale, use figured dimensions only. All dimensions to be checked on site. This drawing should be printed and read at the original size, as stated in the block. Stanton Andrews accept no liability for any use of this drawing for purposes other than those for which it was prepared at any other size. Stanton Andrews to be notified of any discrepancies before proceeding. Drawing is to be read in conjunction with all relevant consultants and specialists drawings. This drawing is subject to copyright. No part of this drawing may be reproduced without the prior written permission of Stanton Andrews. This drawing is subject to copyright.

revision	date	note
A	01.11.22	pre-application submission
B	05.01.23	planning application
C	05.04.23	planning application

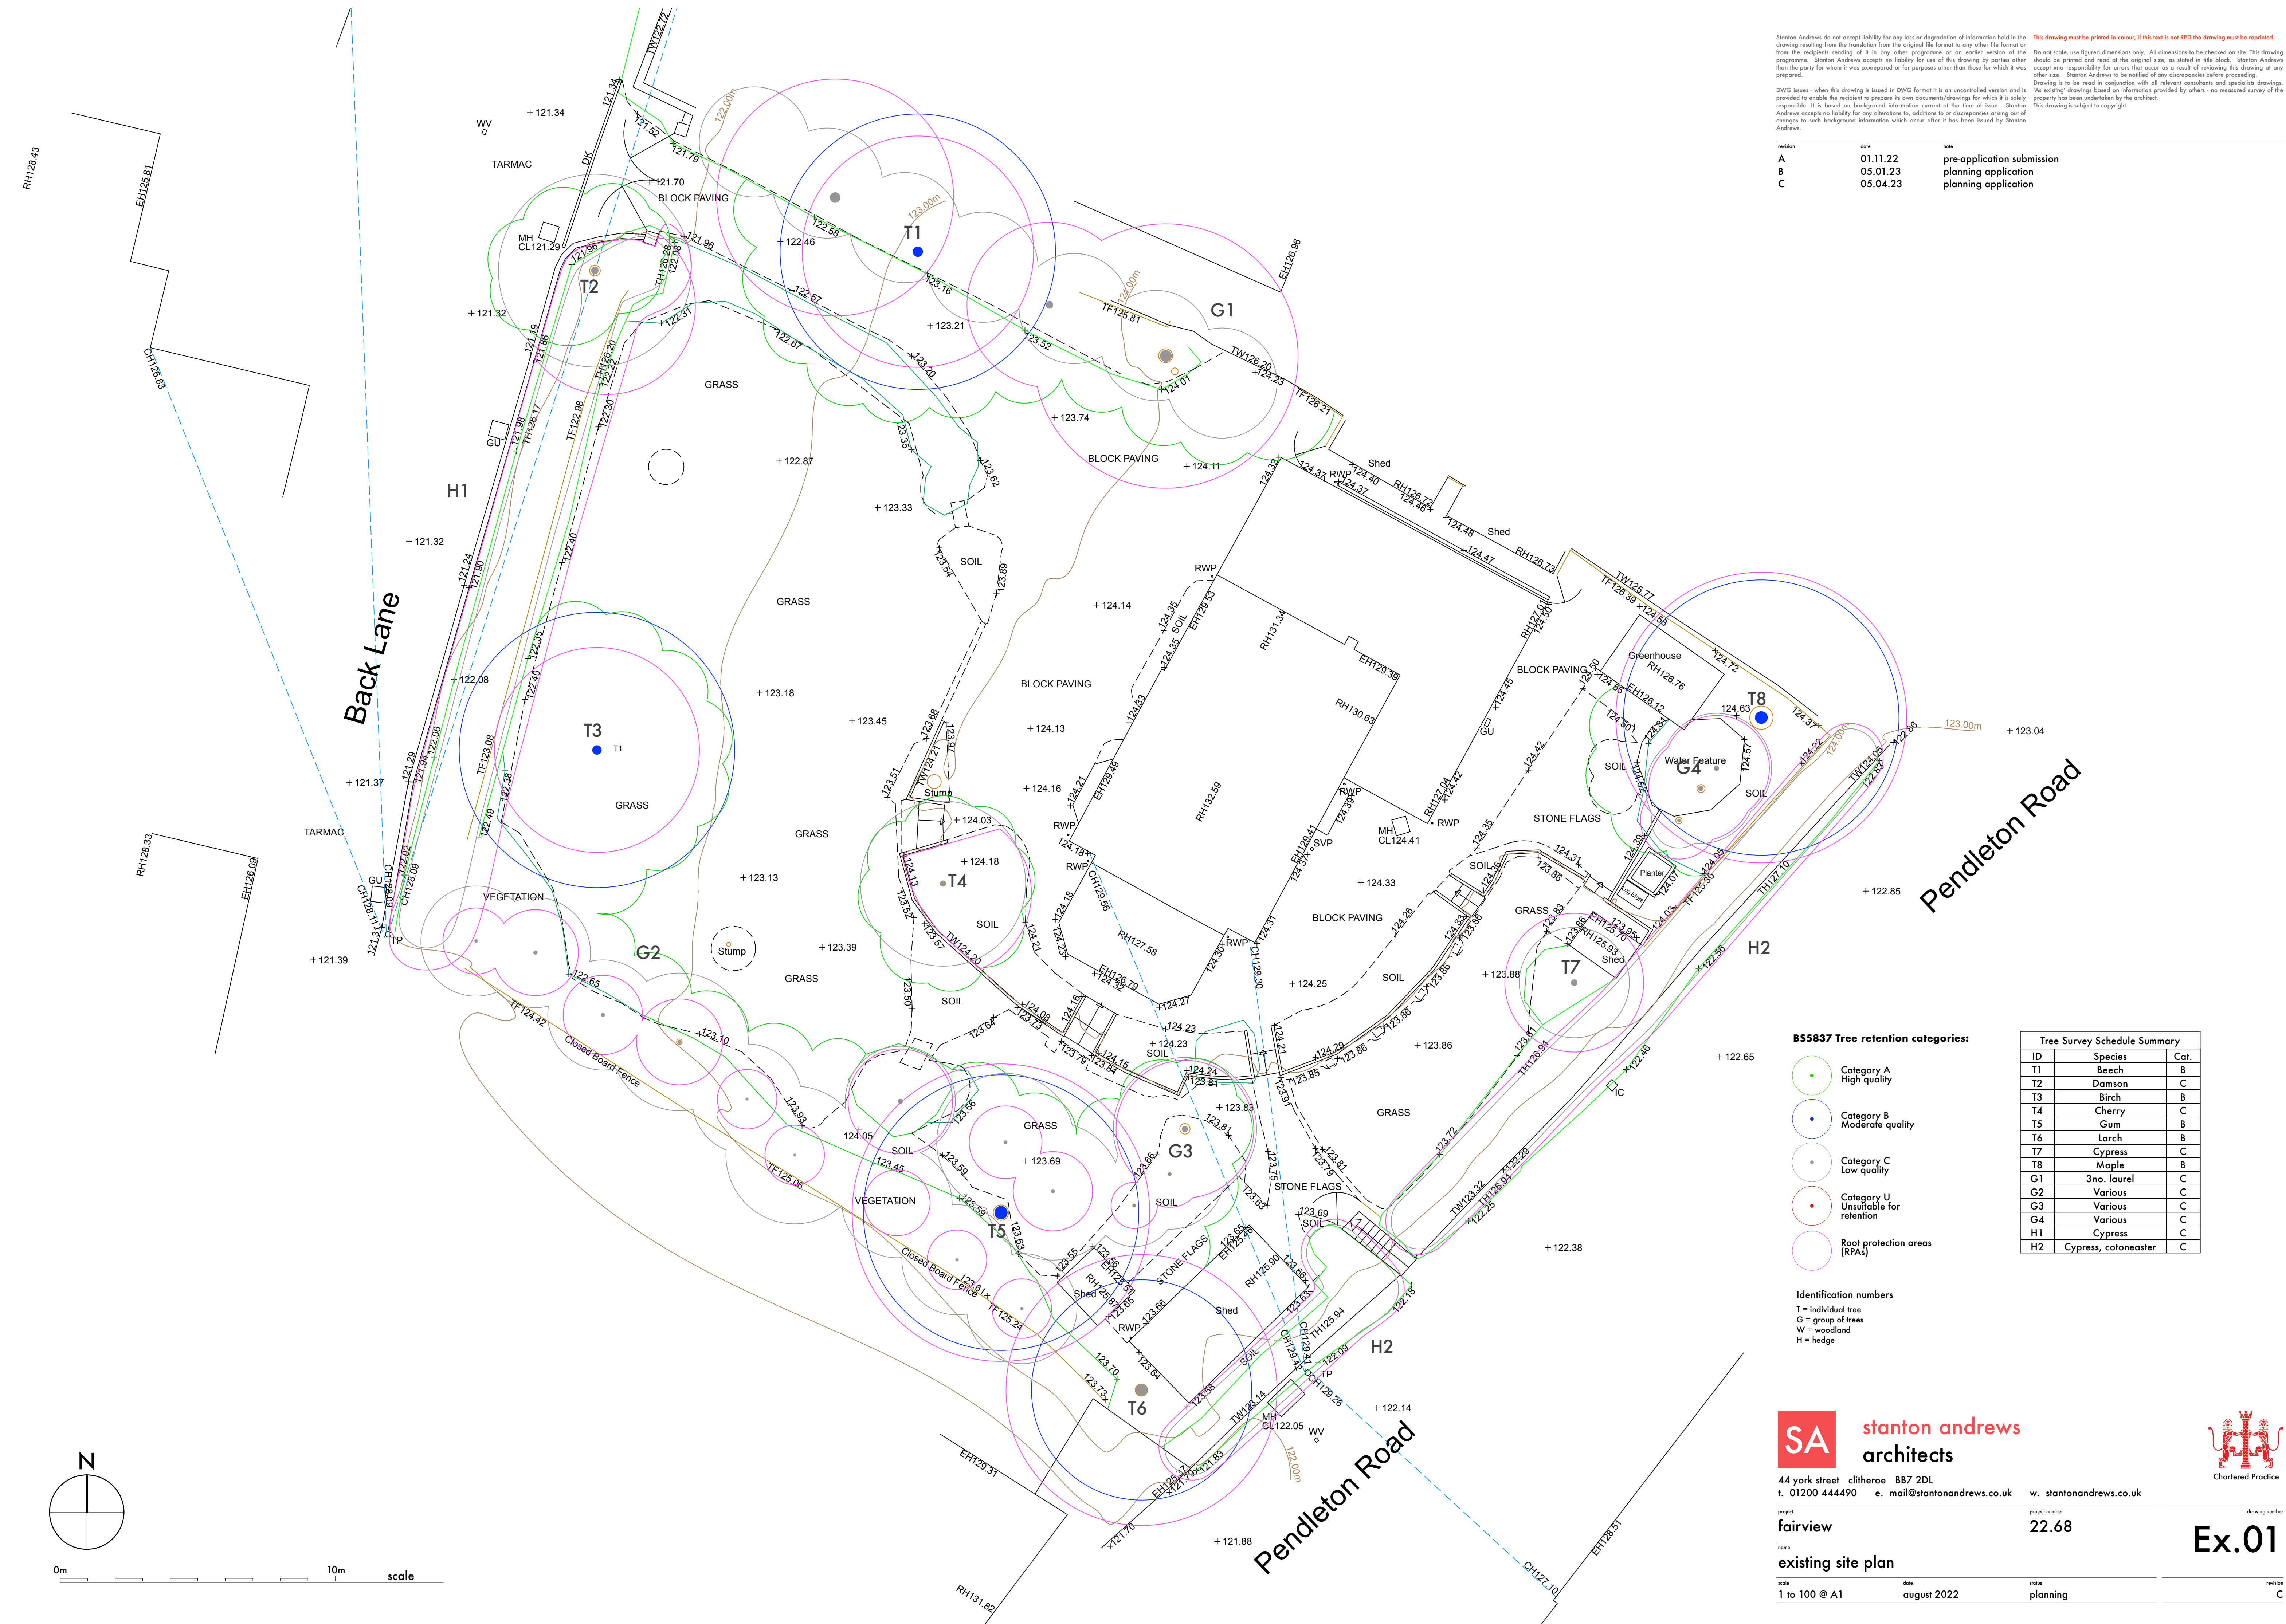

Tree Survey Schedule Summary		
ID	Species	Cat.
T1	Beech	B
T2	Damson	C
T3	Birch	B
T4	Cherry	C
T5	Gum	B
T6	Larch	B
T7	Cypress	C
T8	Maple	B
G1	3no. laurel	C
G2	Various	C
G3	Various	C
G4	Various	C
H1	Cypress	C
H2	Cypress, cotoneaster	C

BS5837 Tree retention categories:

-
- Category A
High quality
- Category B
Moderate quality
- Category C
Low quality
- Category U
Unsuitable for retention
- Root protection areas (RPAs)

Identification numbers
T = individual tree
G = group of trees
W = woodland
H = hedge