


Main Fascia

Project Manager Phil Richardson	Contact	
Designer	Site Location	
Date 21.12.21		
Scale NTS@A3	Job No. tbc	Page No. 01



Folded P/C Aluminium sign tray with S/A Vinyl letters overhead trough light

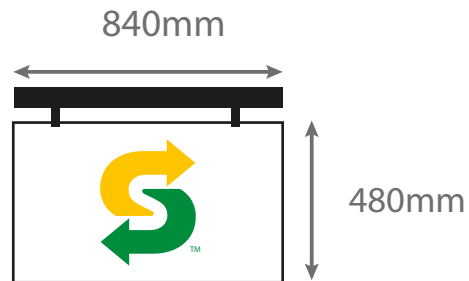

Double Sided Projection Sign
Folded P/C Aluminium sign tray
with S/A Vinyl letters
overhead trough light

Item No. 1.



Artwork &
Visual



Project Manager Phil Richardson	Contact	
Designer	Site Location	
Date 21.12.21		
Scale NTS@A3	Job No. tbc	Page No. 01

Item No. 1.

Color calibration bar with cyan, magenta, yellow, and black swatches.

Artwork & Visual