




PLAN

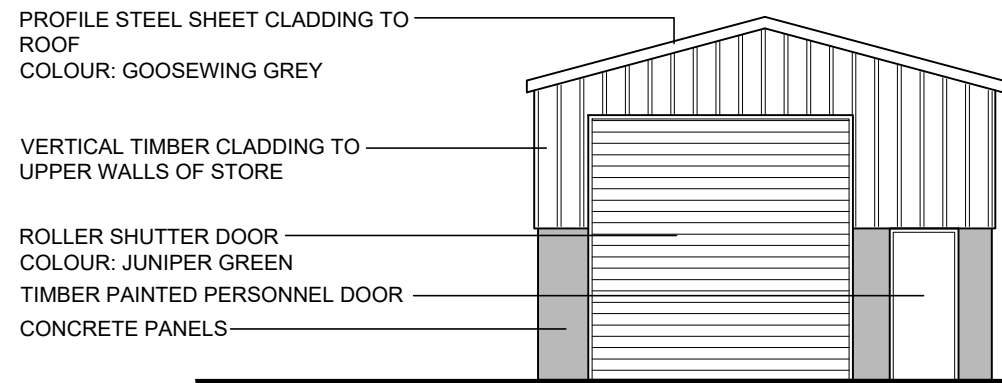


FRONT ELEVATION

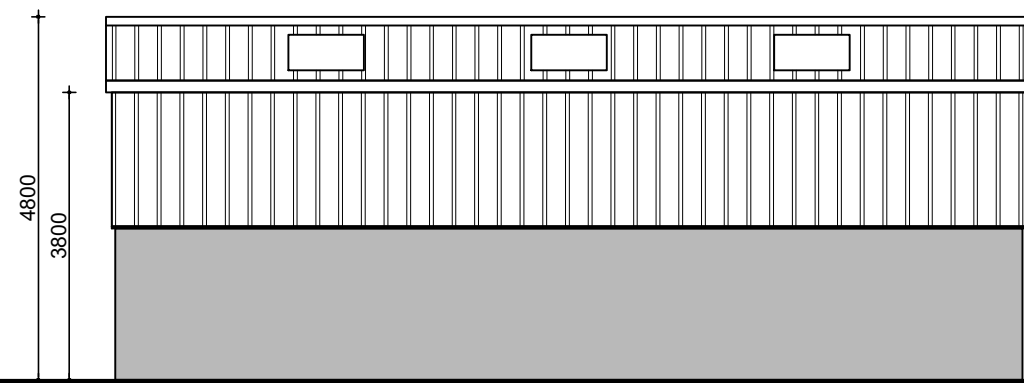

SIDE ELEVATION

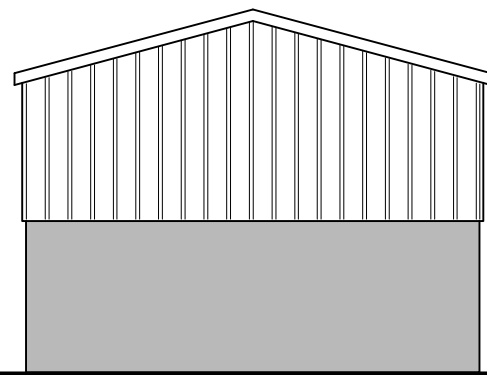

REAR ELEVATION

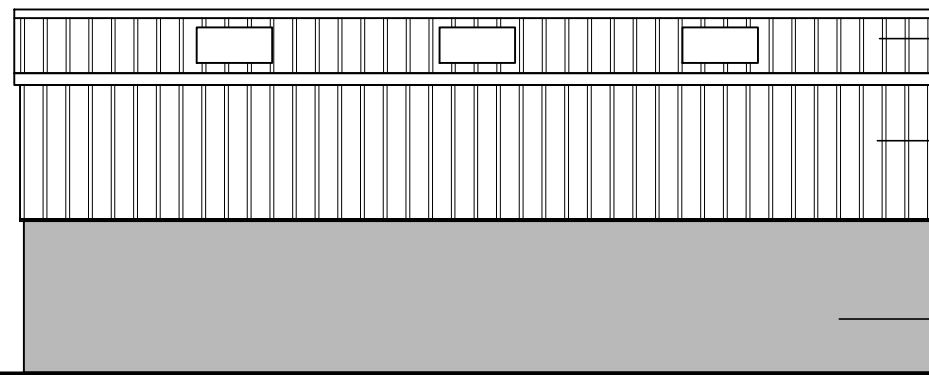

SIDE ELEVATION

PROFILE STEEL SHEET CLADDING TO ROOF  
COLOUR: GOOSEWING GREY

VERTICAL TIMBER CLADDING TO UPPER WALLS OF STORE

CONCRETE PANELS

Do not scale or use  
drawing as a template

Revisions	Date
A	STEEL BOX CLADDING REMOVED AND REPLACED WIT VERTICAL TIMBER BOARDING. 18-6-23

## Notes

All dimensions are approximate and must be checked on site prior to the commencement of the works.

## Client

Mr.S.Barnes

## Project.

Proposed New Agricultural Store and Horse Walker at Portfield Farm Barn, Whalley

## Title

Proposed Agricultural Store, Floor Plan & Elevations

scale <b>1:100@A3</b>	drawn .
date <b>March 23</b>	approved .
drawing no. <b>PFB-23</b>	<b>P-02 - A</b>

